



1 1ST FLOOR
1/8" = 1'-0"

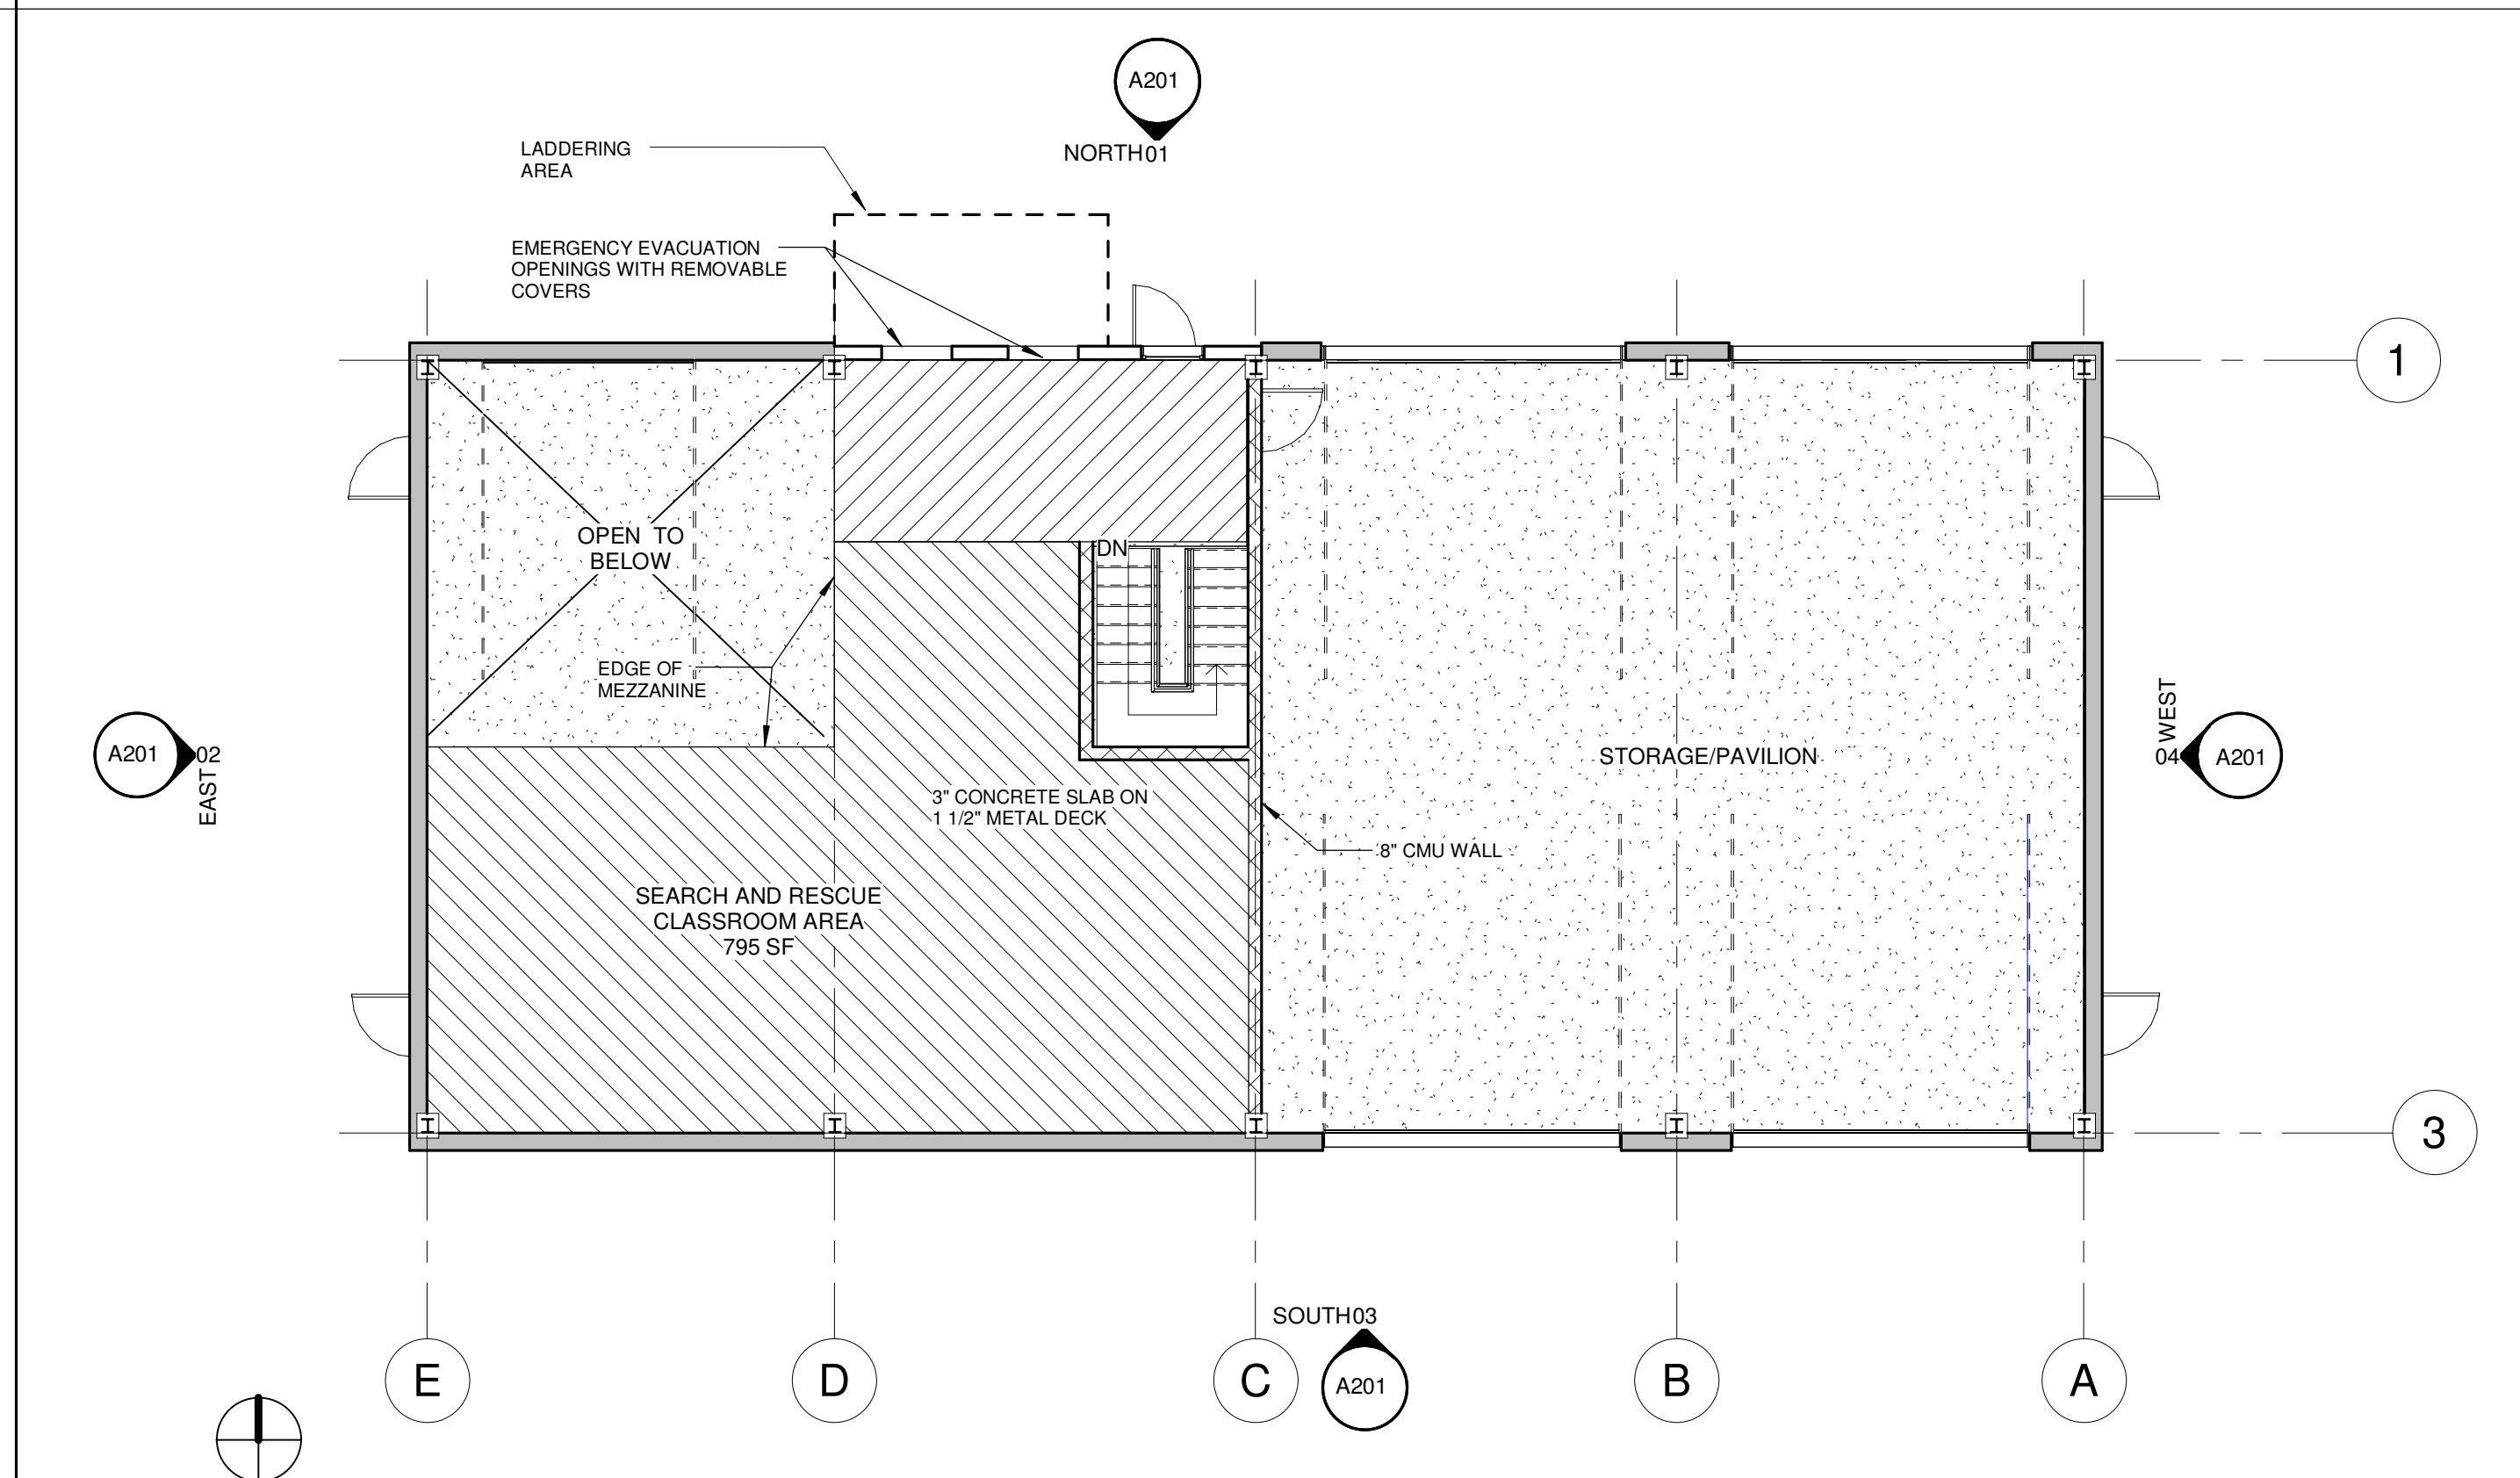

2 MEZZANINE LEVEL
1/8" = 1'-0"

**RONALD
MICHAEL
TRIGILIO**
ARCHITECT

NOTE: UNAUTHORIZED ALTERATION OR ADDITION TO THIS DOCUMENT IS A VIOLATION OF SECTION 7209, PROVISION 2 OF THE NEW YORK STATE EDUCATION LAW

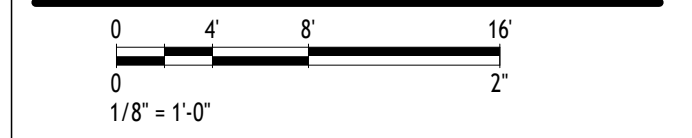

**NOT FOR
CONSTRUCTION**

**EGGERTSVILLE FIRE DISTRICT
STORAGE / CLASSROOM
BUILDING PROJECT 4**

1880 EGGERT RD.
EGGERTSVILLE, NEW YORK 14226

This document is the exclusive property of RONALD MICHAEL TRIGILIO ARCHITECT. No rights to ownership are transferable, or shall be lost by the dissemination and/or filing of this document with any and all public authorities for the purpose of compliance with codes and/or ordinances, i.e. building permit, etc.

NO.	ISSUED FOR SITE PLAN APPLICATION	01/21/2025
NO.	DESCRIPTION	DATE
0	ISSUED FOR SITE PLAN APPLICATION	01/21/2025
Issued Schedule		

PROJECT NO: 24-103-04
DRAWN BY: AUTHOR
CHECKED BY: CHECKER
SCALE: 1/8" = 1'-0"

SHEET TITLE

FLOOR PLANS

SHEET #
A101

FOR TOWN USE: