




1 FLOOR PLAN
3/16" = 1'-0"

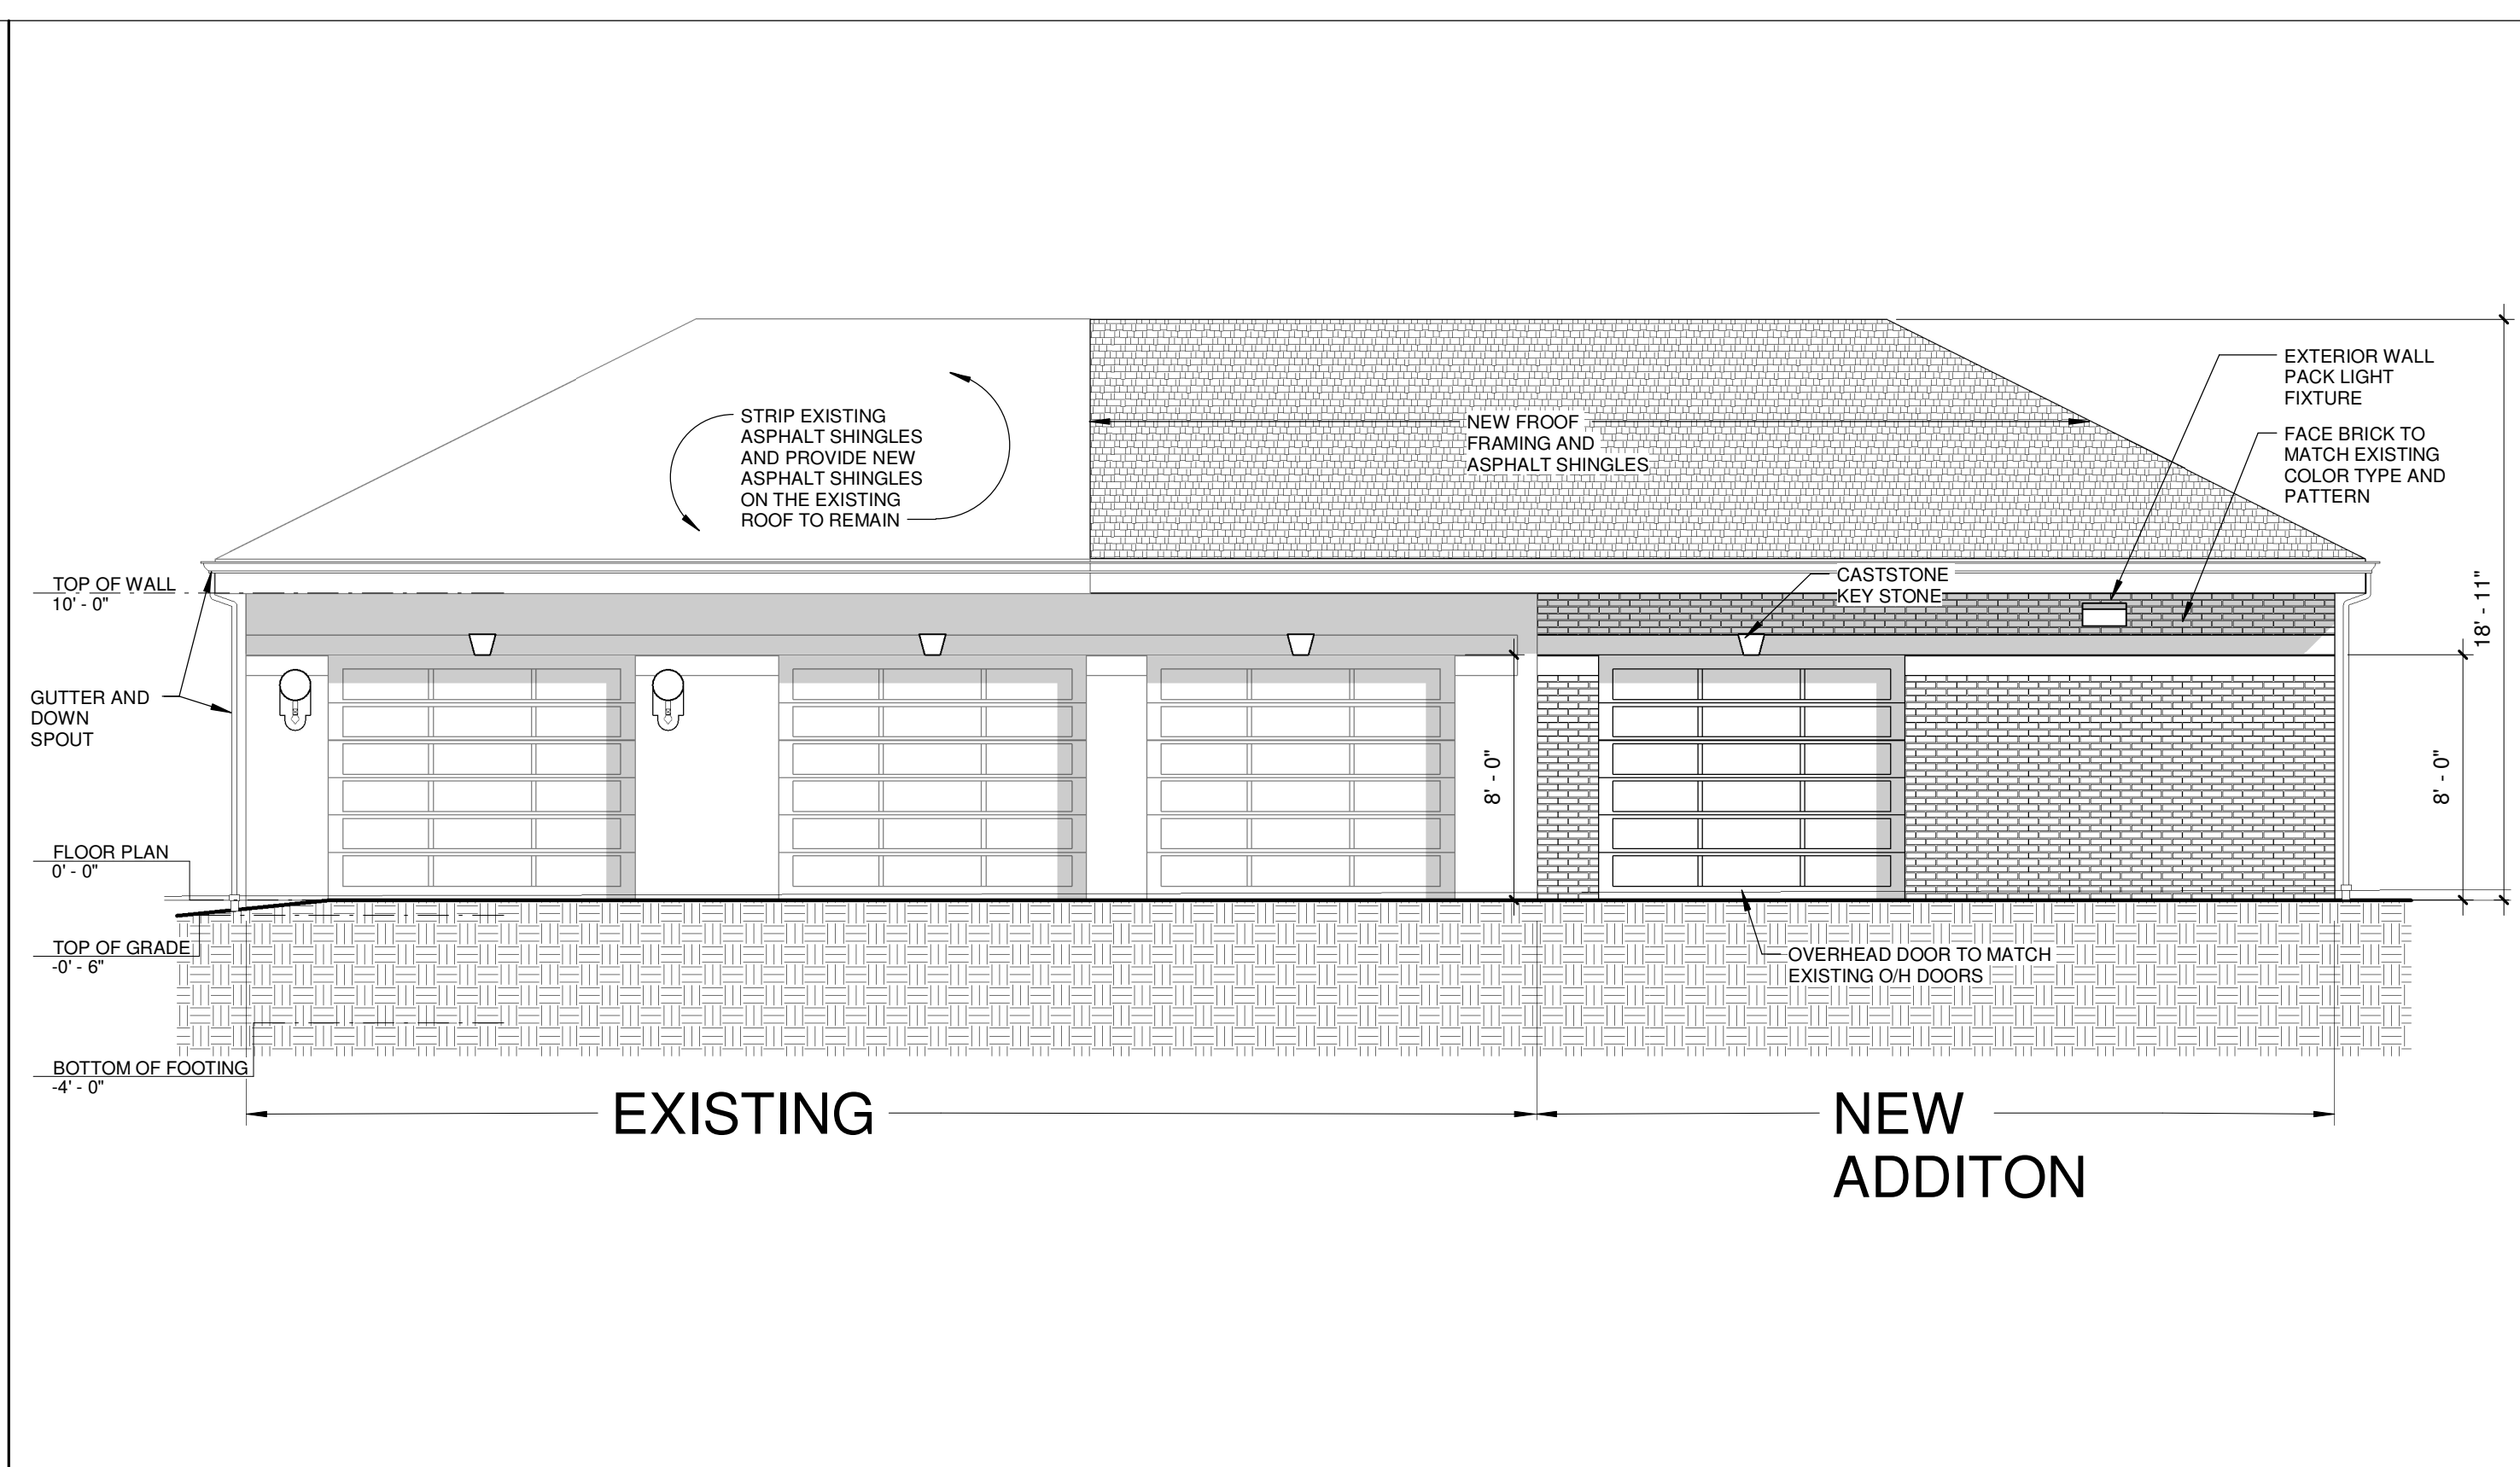

2 NORTH ELEVATION
3/16" = 1'-0"

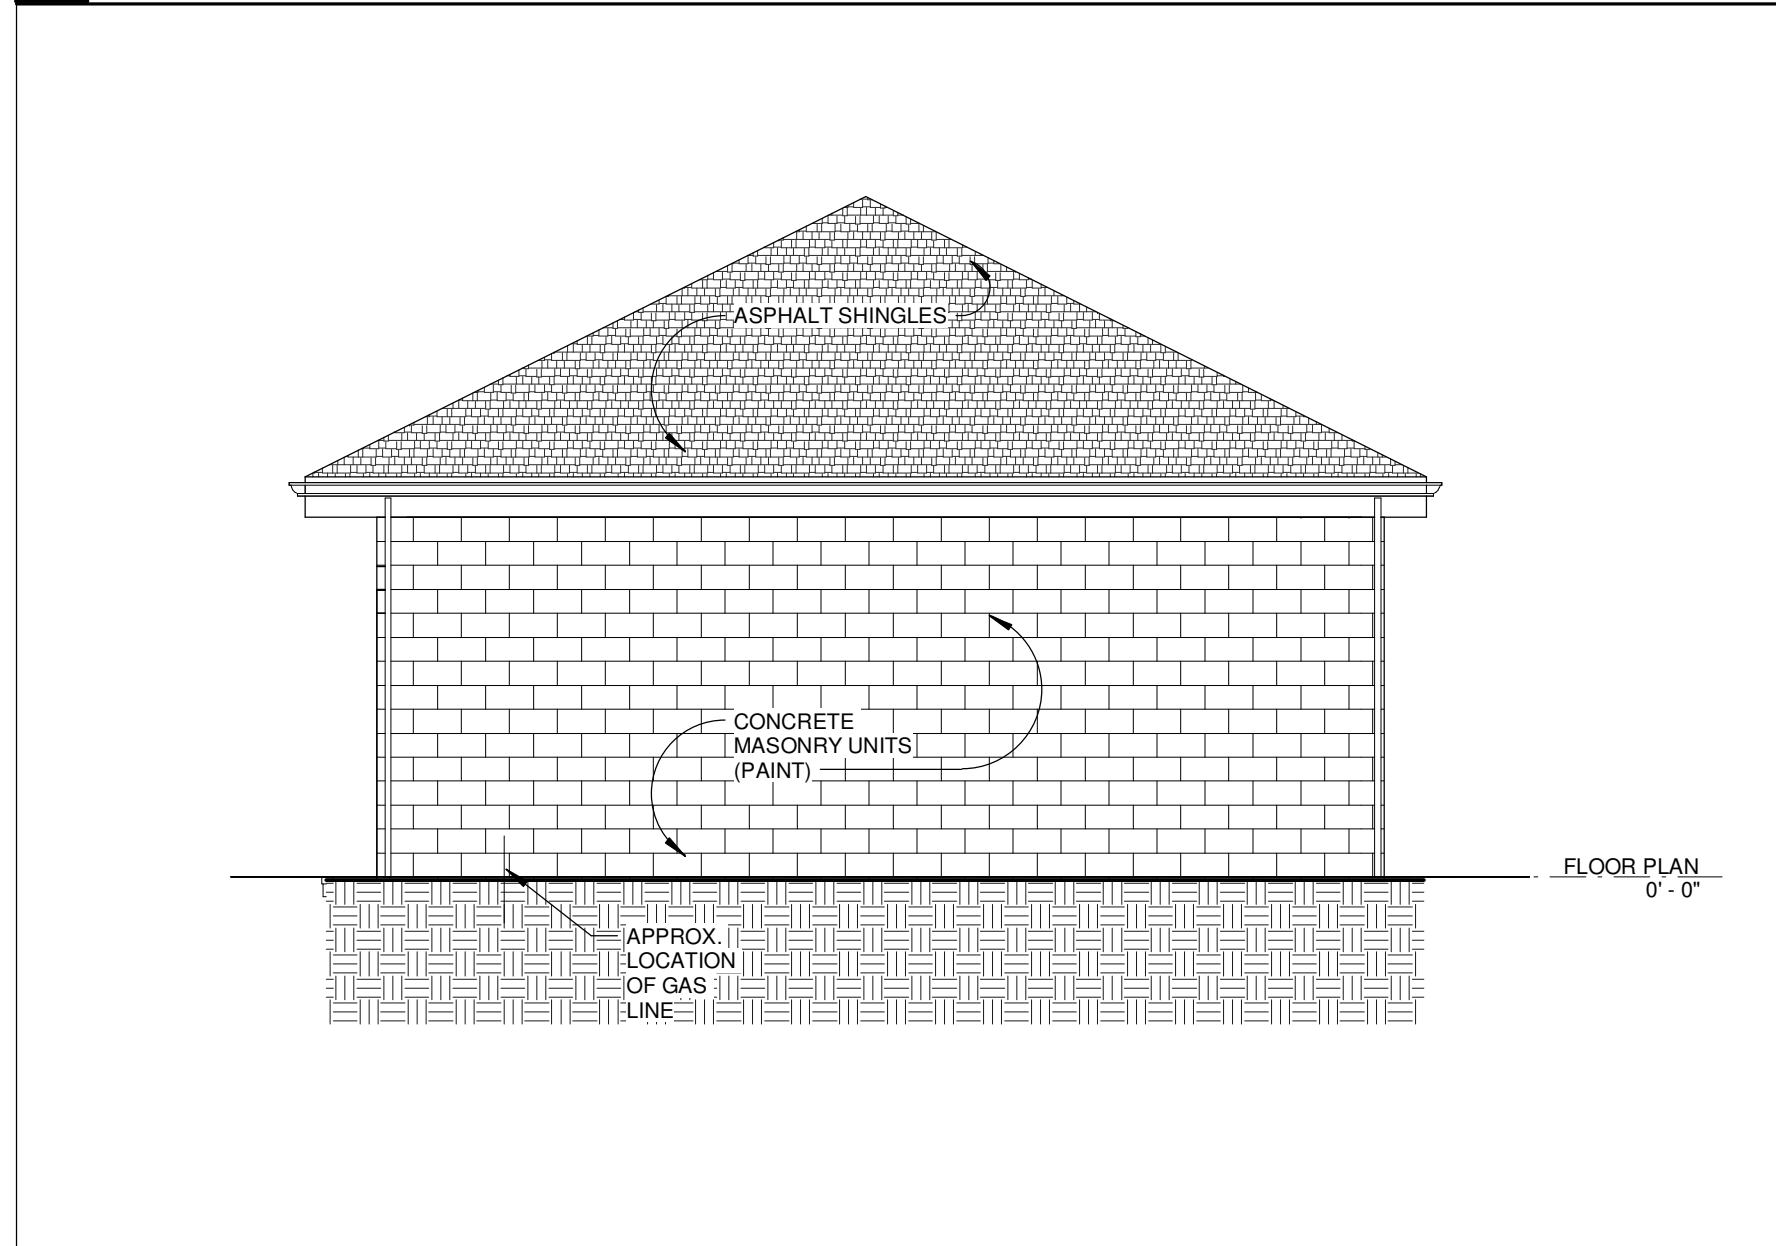

3 WEST ELEVATION
3/16" = 1'-0"

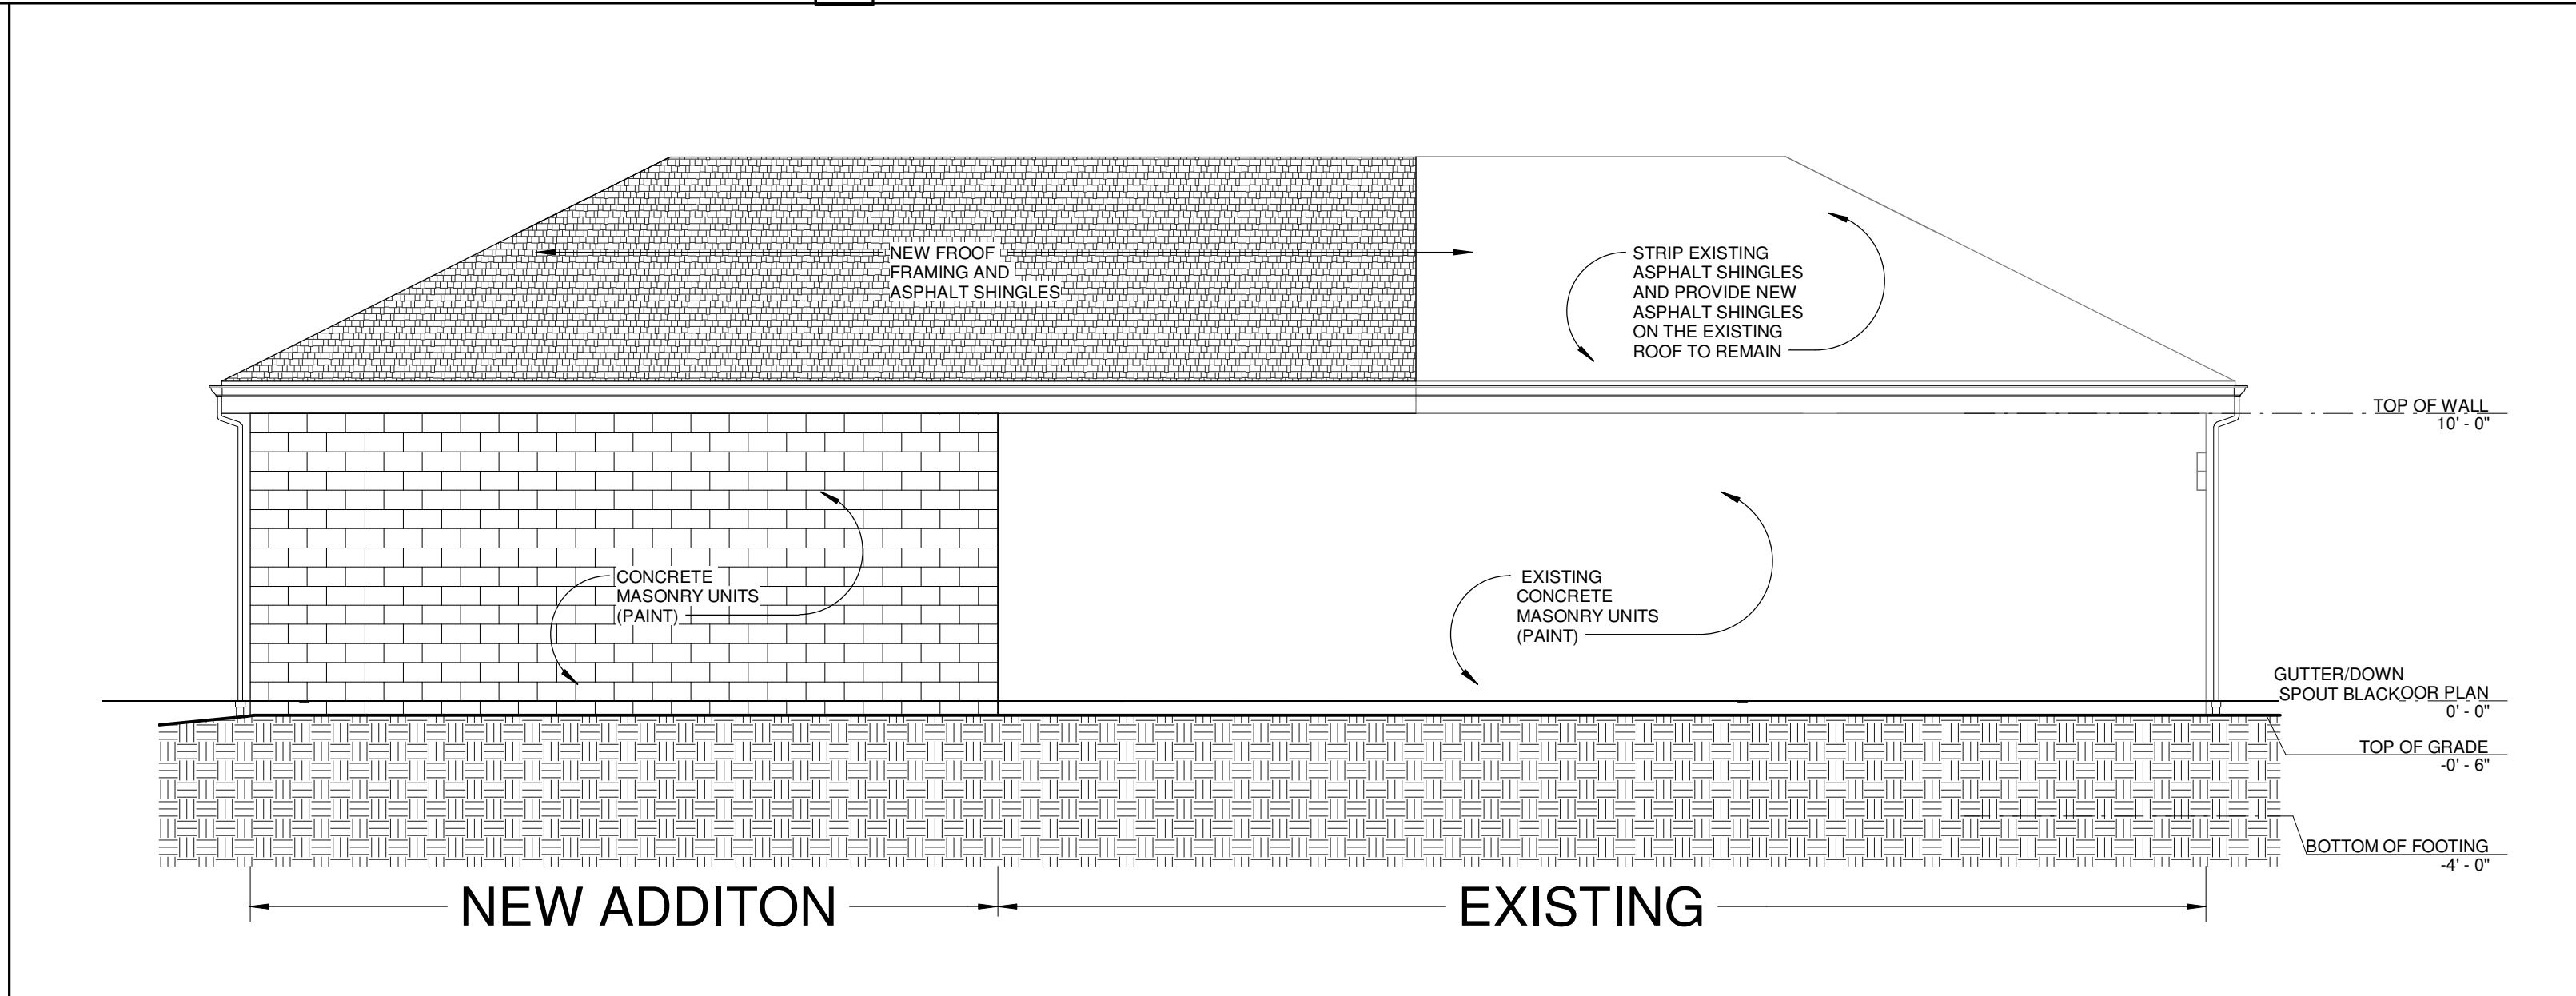


4 SOUTH ELEVATION
3/16" = 1'-0"

FOR TOWN USE:

**RONALD
MICHAEL
TRIGILIO**
ARCHITECT

NOTE: UNAUTHORIZED ALTERATION OR ADDITION TO THIS DOCUMENT IS A VIOLATION OF SECTION 2309, PROVISION 2 OF THE NEW YORK STATE EDUCATION LAW

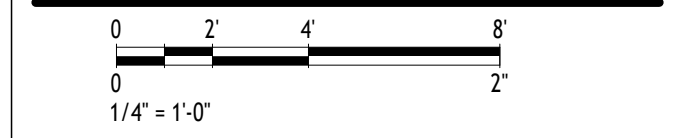

**NOT FOR
CONSTRUCTION**

EGGERTSVILLE FIRE DISTRICT
**ACCESSORY BUILDING -
ADDITION PROJECT 3**
1880 EGGERT RD.
EGGERTSVILLE, NEW YORK

This document is the exclusive property of RONALD MICHAEL TRIGILIO ARCHITECT. No rights to ownership are transferable, or shall be lost by the dissemination and/or filing of this document with any and all public authorities for the purpose of compliance with codes and/or ordinances, i.e. building permit, etc.

NO.	ISSUED FOR SITE PLAN APPLICATION	DESCRIPTION	DATE
0	ISSUED FOR SITE PLAN APPLICATION		01/21/2025
Issued Schedule			

PROJECT NO: 24-103-03
DRAWN BY: AUTHOR
CHECKED BY: CHECKER
SCALE: 3/16" = 1'-0"

SHEET TITLE
**PROJECT 3 - FIRST
FLOOR**

SHEET #
A101