


RONALD  
MICHAEL  
TRIGILIO  
ARCHITECT

NOTE: UNAUTHORIZED ALTERATION OR ADDITION TO THIS DOCUMENT IS A VIOLATION OF SECTION 2209, PROVISION 2 OF THE NEW YORK STATE EDUCATION LAW

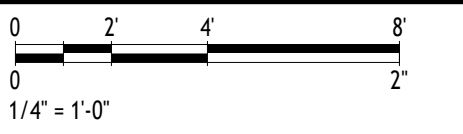

**NOT FOR  
CONSTRUCTION**

EGGERTSVILLE FIRE DISTRICT  
**PERMANENT CANOPY  
PROJECT 5**  
1880 EGGERT RD.  
EGGERTSVILLE, NEW YORK 14226

This document is the exclusive property of RONALD MICHAEL TRIGILIO ARCHITECT. No rights to ownership are transferable, or shall be lost by the dissemination and/or filing of this document with any and all public authorities for the purpose of compliance with codes and/or ordinances, i.e. building permit, etc.

NO.	ISSUED FOR SITE PLAN APPLICATION	01/21/2025
	DESCRIPTION	DATE

PROJECT NO: 24-103-02  
DRAWN BY: AUTHOR  
CHECKED BY: CHECKER  
SCALE: 1/4" = 1'-0"

SHEET TITLE


PLANS / ELEVATIONS

SHEET #


**A101**




1 FLOOR PLAN  
1/4" = 1'-0"

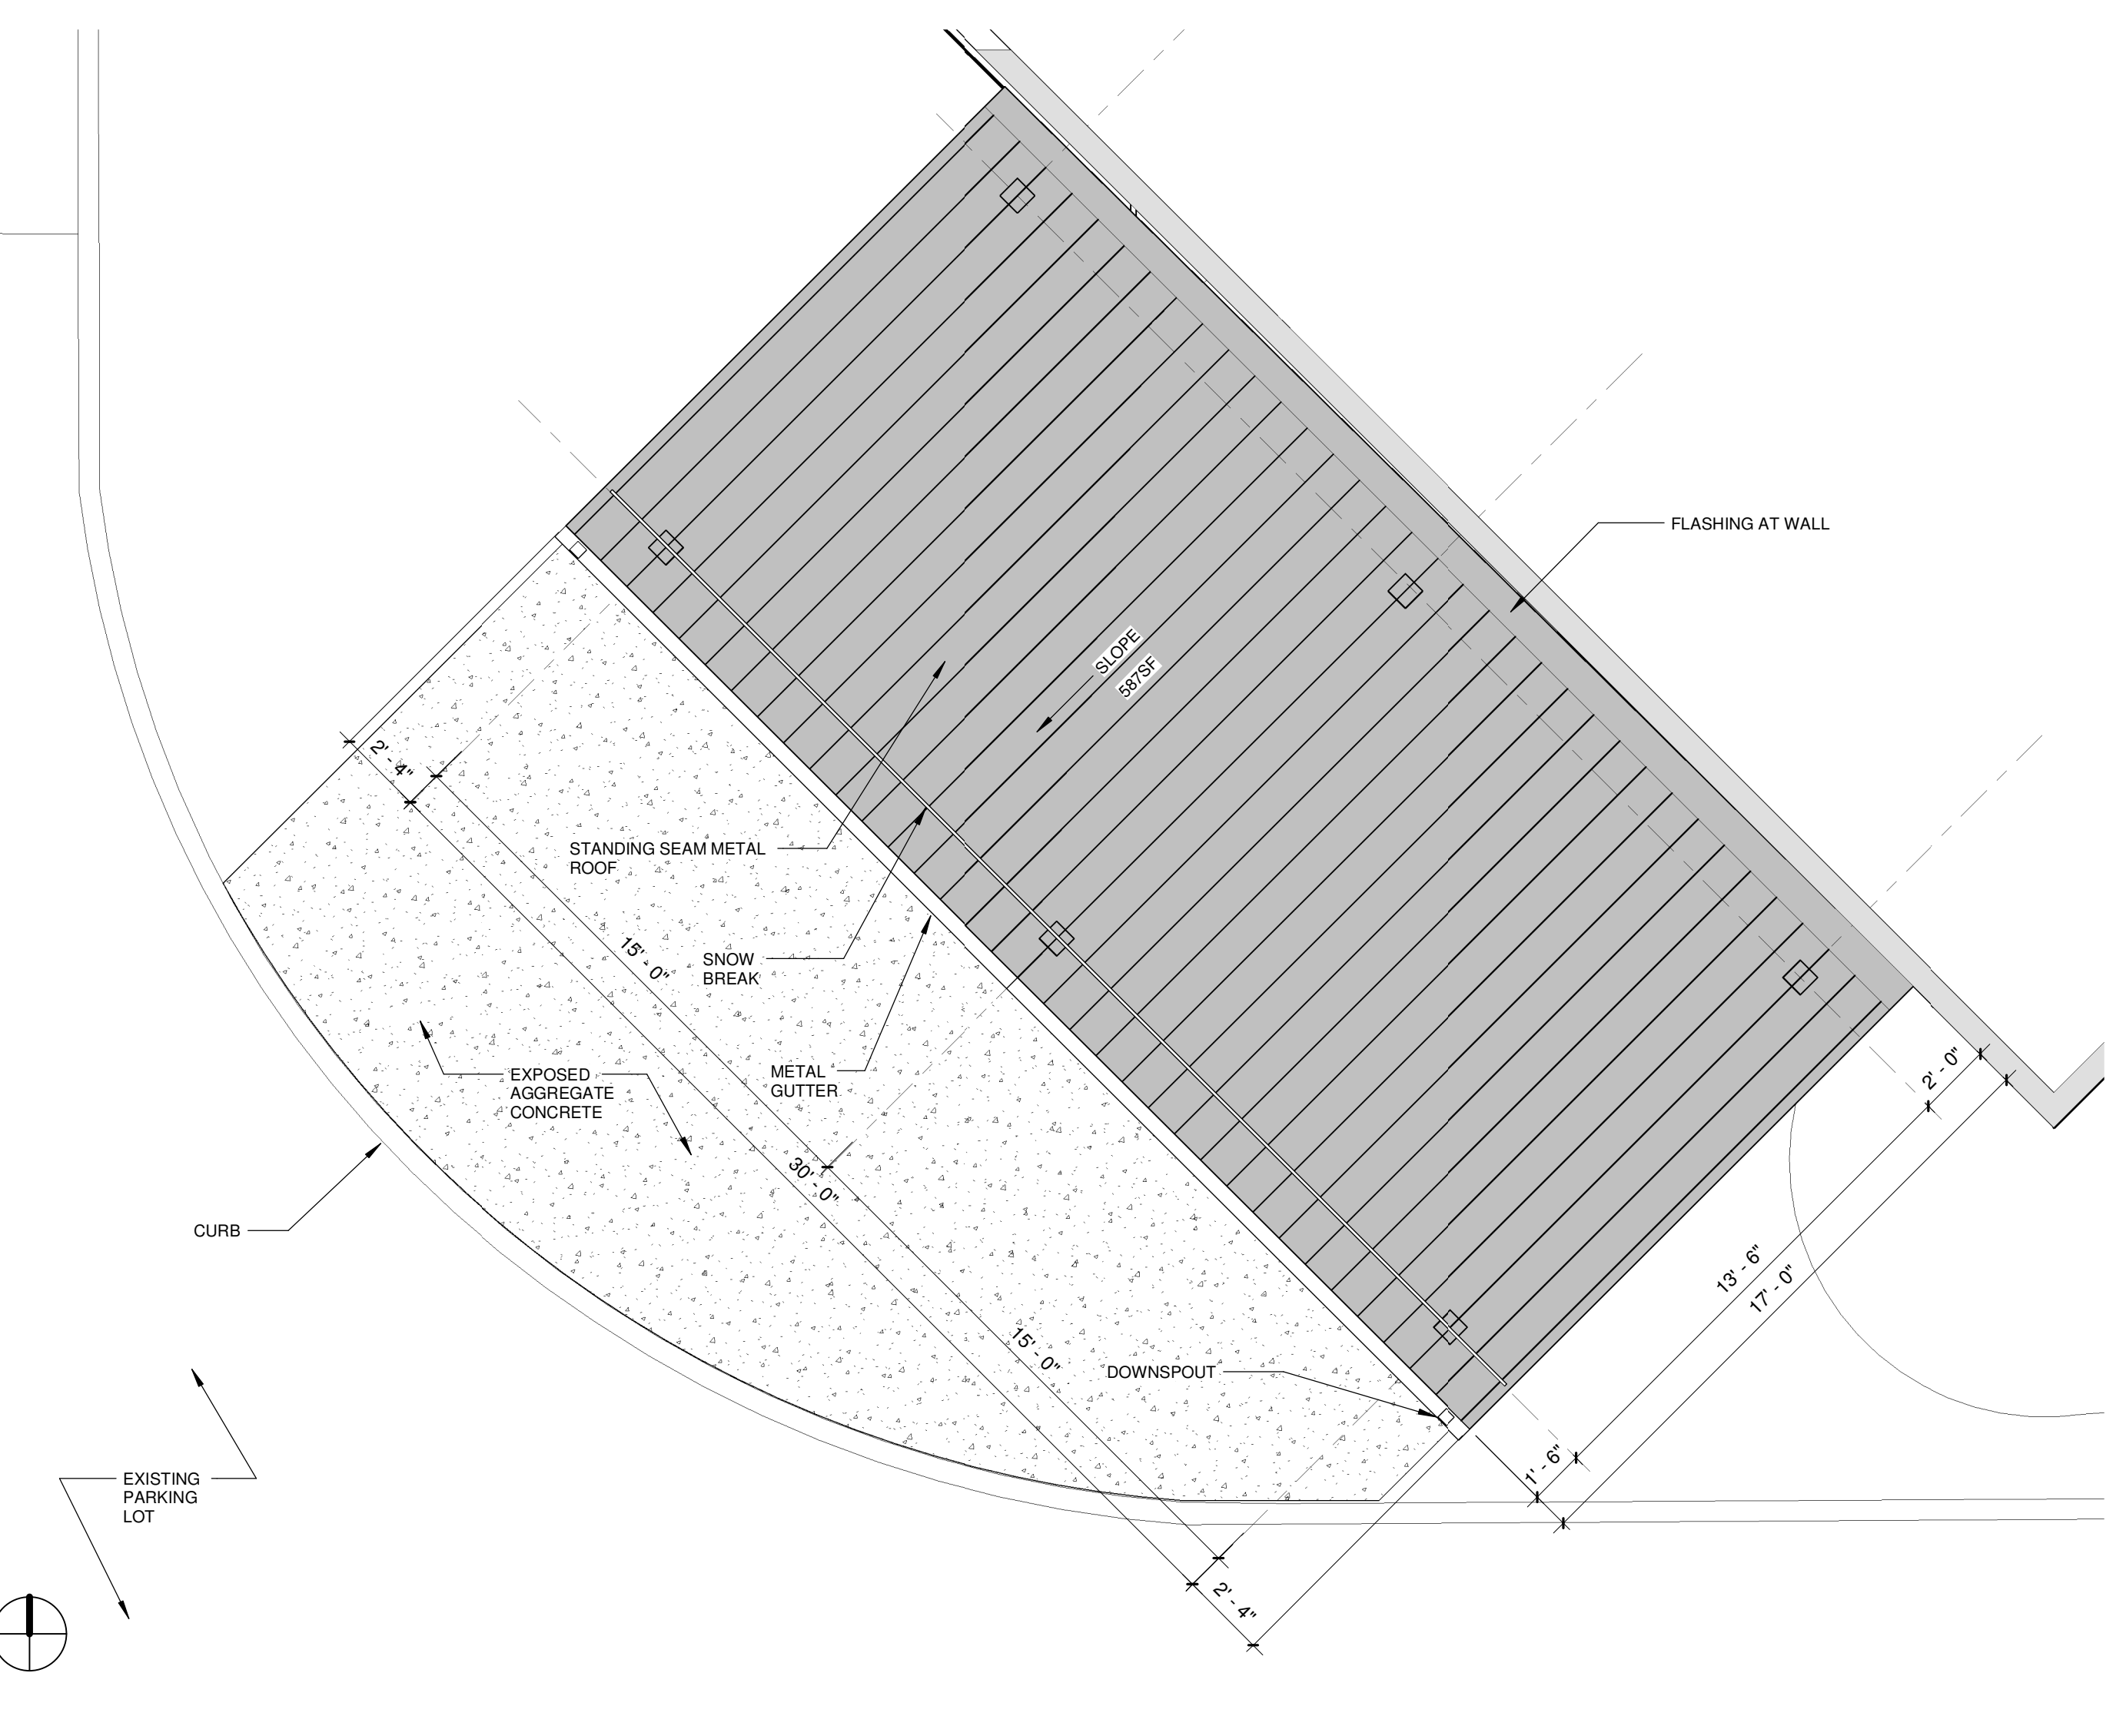

2 ROOF PLAN  
1/4" = 1'-0"

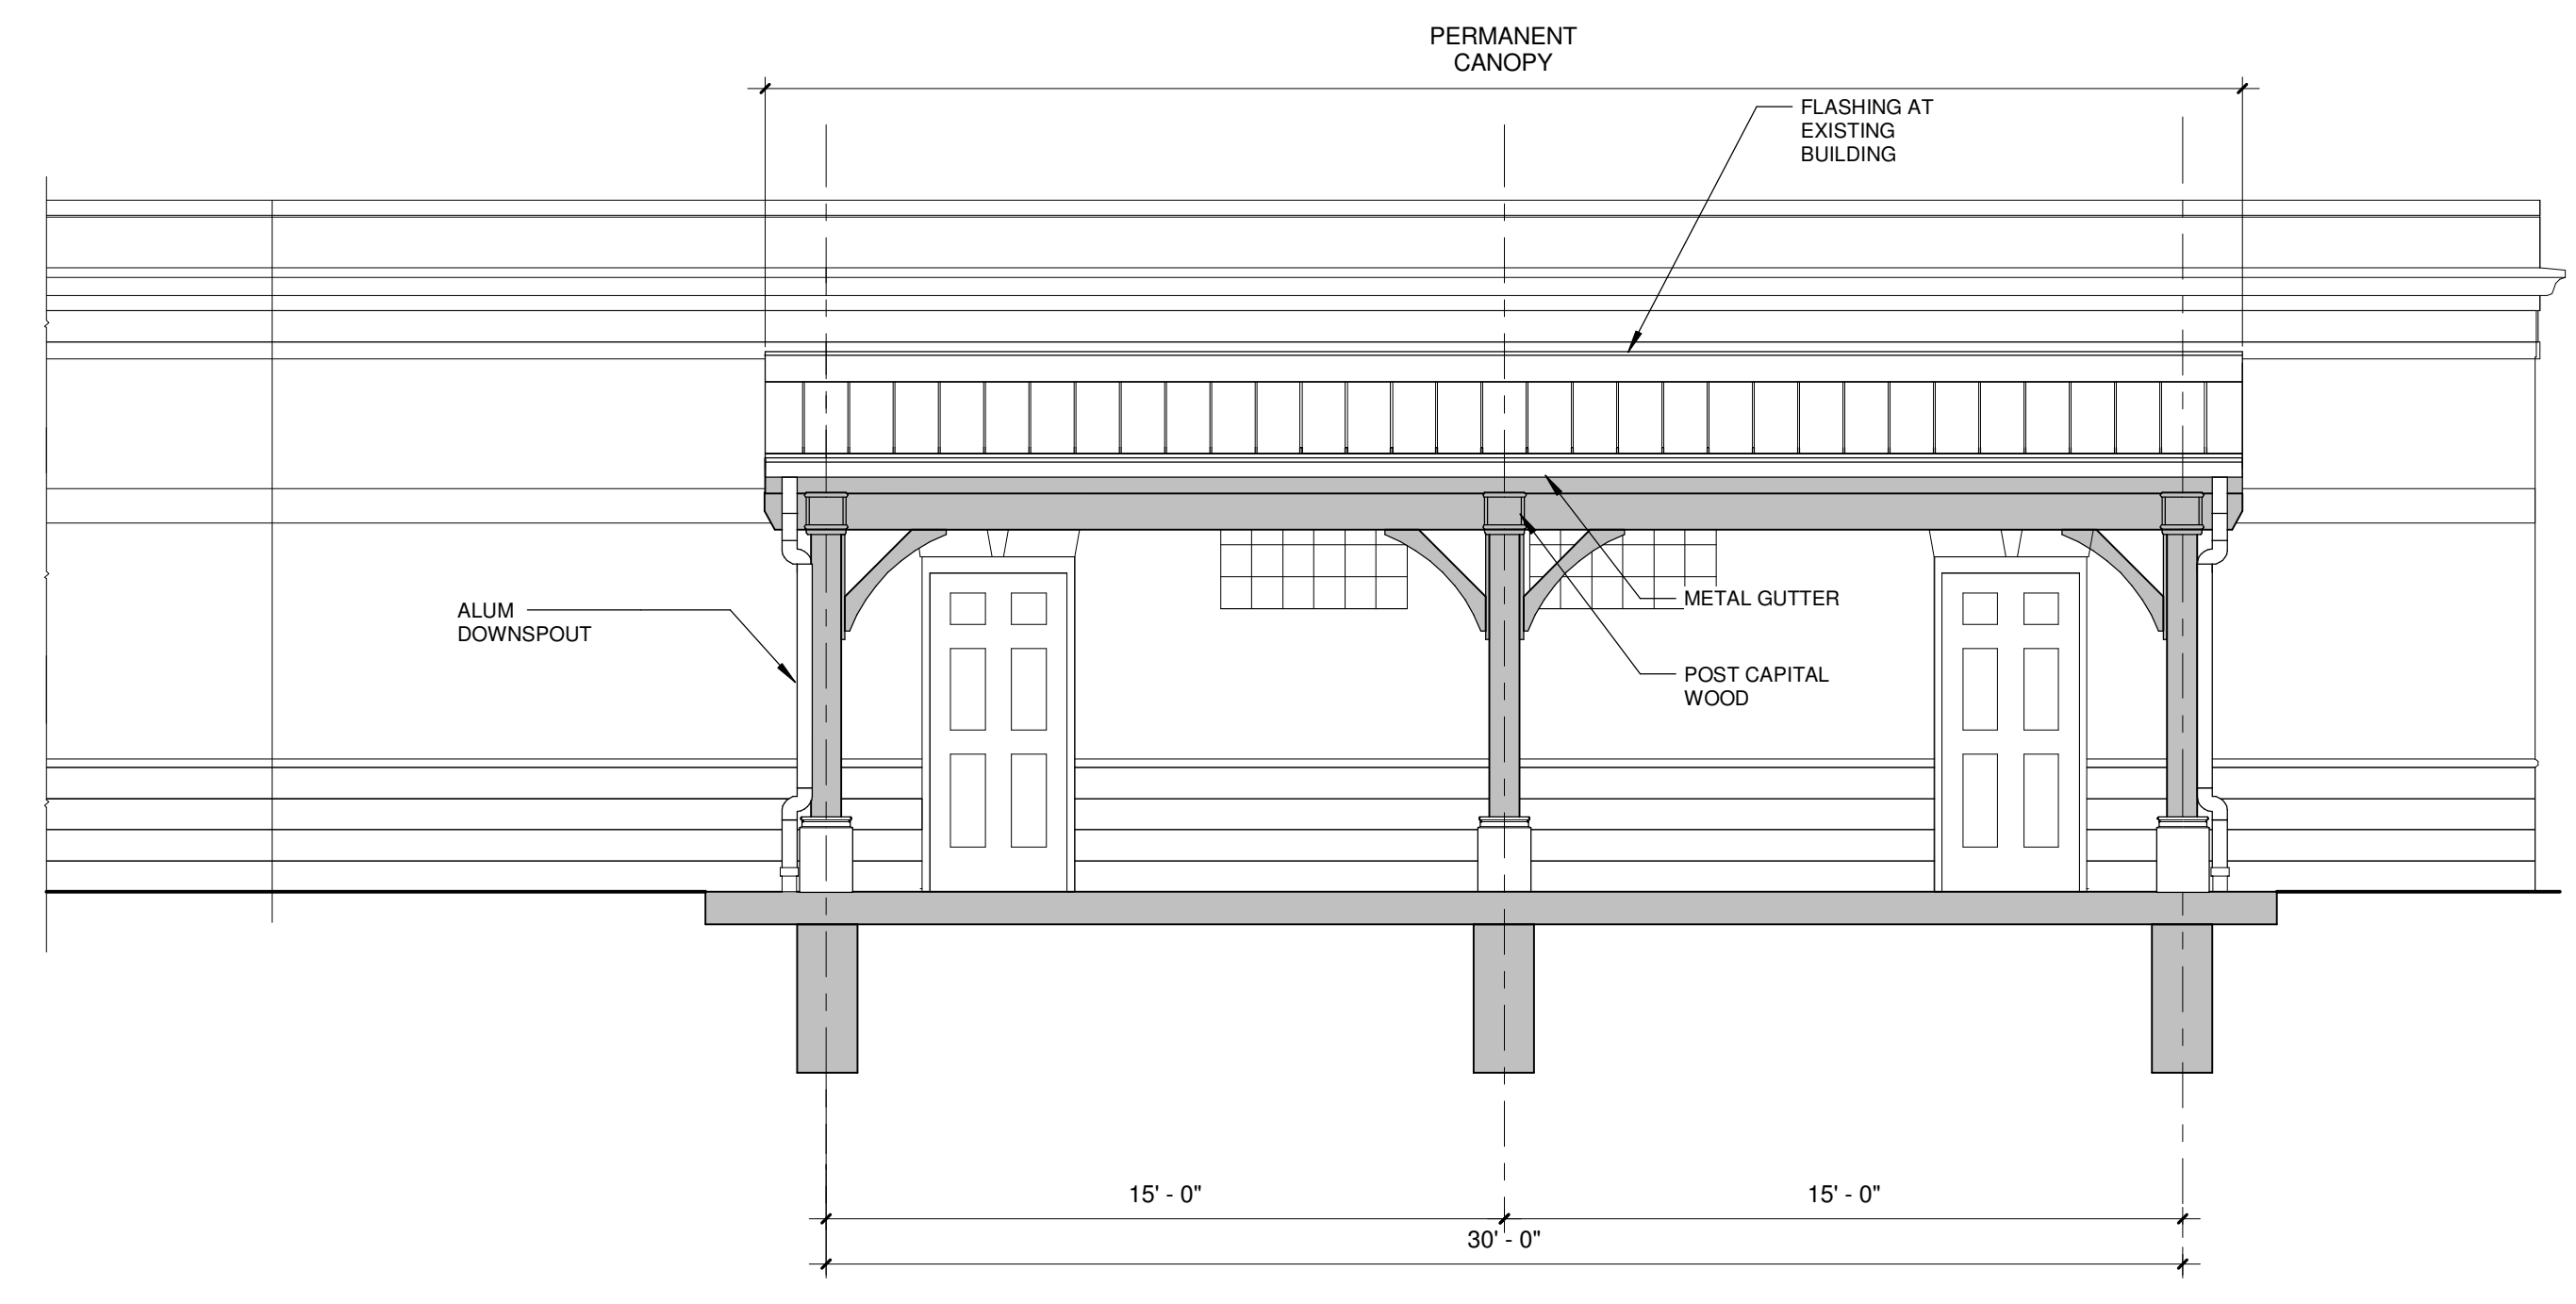

3 CANOPY NORTH ELEVATION SHED  
1/4" = 1'-0"

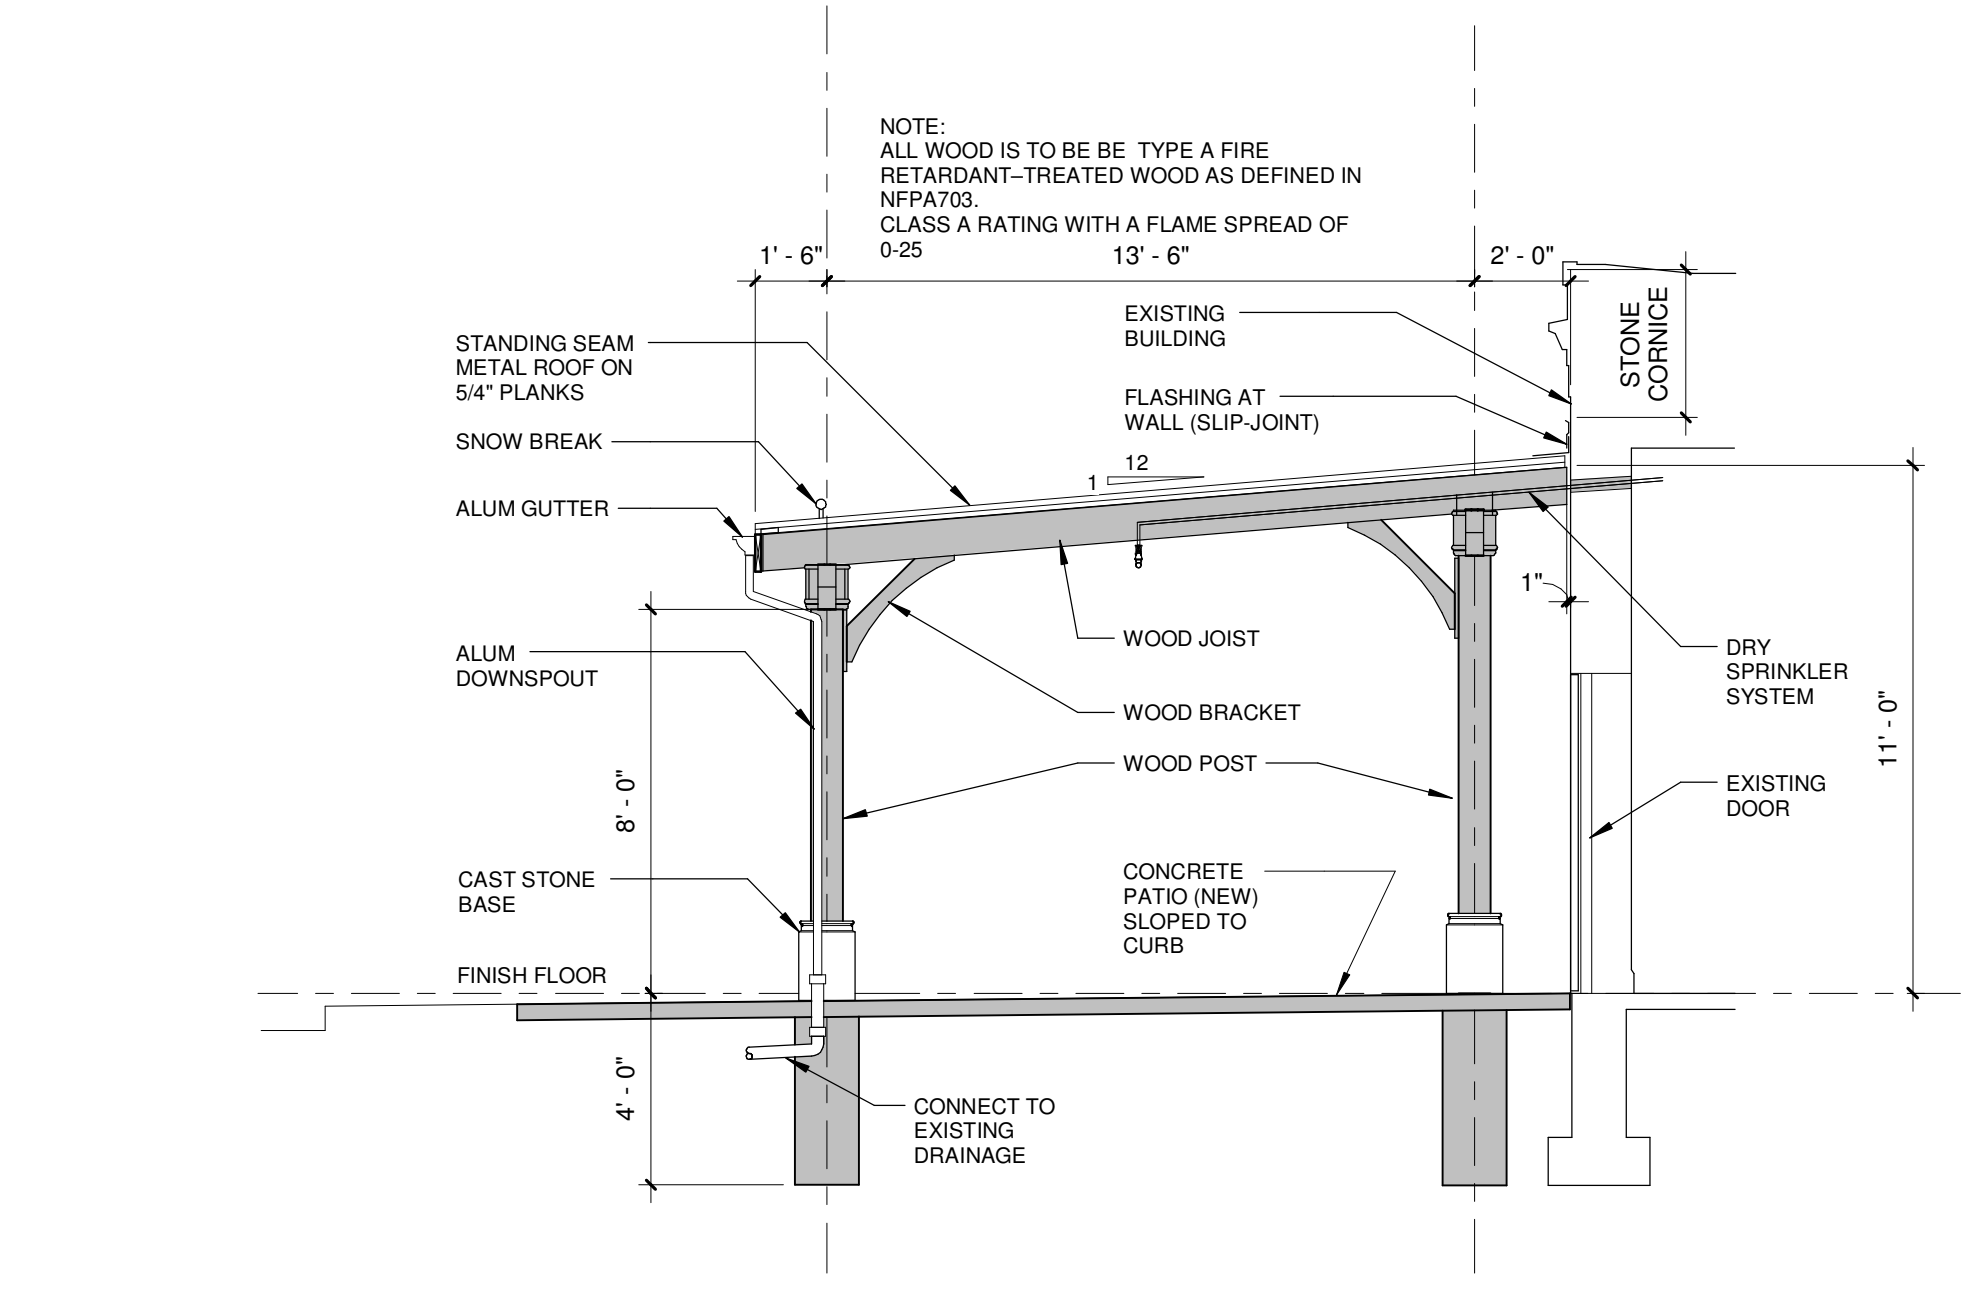

4 CANOPY EAST ELEVATION SHED  
1/4" = 1'-0"

FOR TOWN USE: