


**RONALD
MICHAEL
TRIGILIO**
ARCHITECT

NOTE: UNAUTHORIZED ALTERATION OR ADDITION TO THIS DOCUMENT IS A VIOLATION OF SECTION 7209, PROVISION 2 OF THE NEW YORK STATE EDUCATION LAW

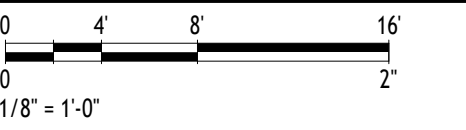

**NOT FOR
CONSTRUCTION**

**EGGERTSVILLE FIRE DISTRICT
STORAGE / CLASSROOM
BUILDING PROJECT 4**
1880 EGGERT RD.
EGGERTSVILLE, NEW YORK 14226

This document is the exclusive property of RONALD MICHAEL TRIGILIO ARCHITECT. No rights to ownership are transferable, or shall be lost by the dissemination and/or filing of this document with any and all public authorities for the purpose of compliance with codes and/or ordinances, i.e. building permit, etc.

NO.	ISSUED FOR SITE PLAN APPLICATION	DESCRIPTION	DATE
0			01/21/2025
Issued Schedule			

PROJECT NO: 24-103-04
DRAWN BY: RMT
CHECKED BY: -
SCALE: 1/8" = 1'-0"


SHEET TITLE

ELEVATIONS


SHEET #

A201

01 NORTH ELEVATION
1/8" = 1'-0"

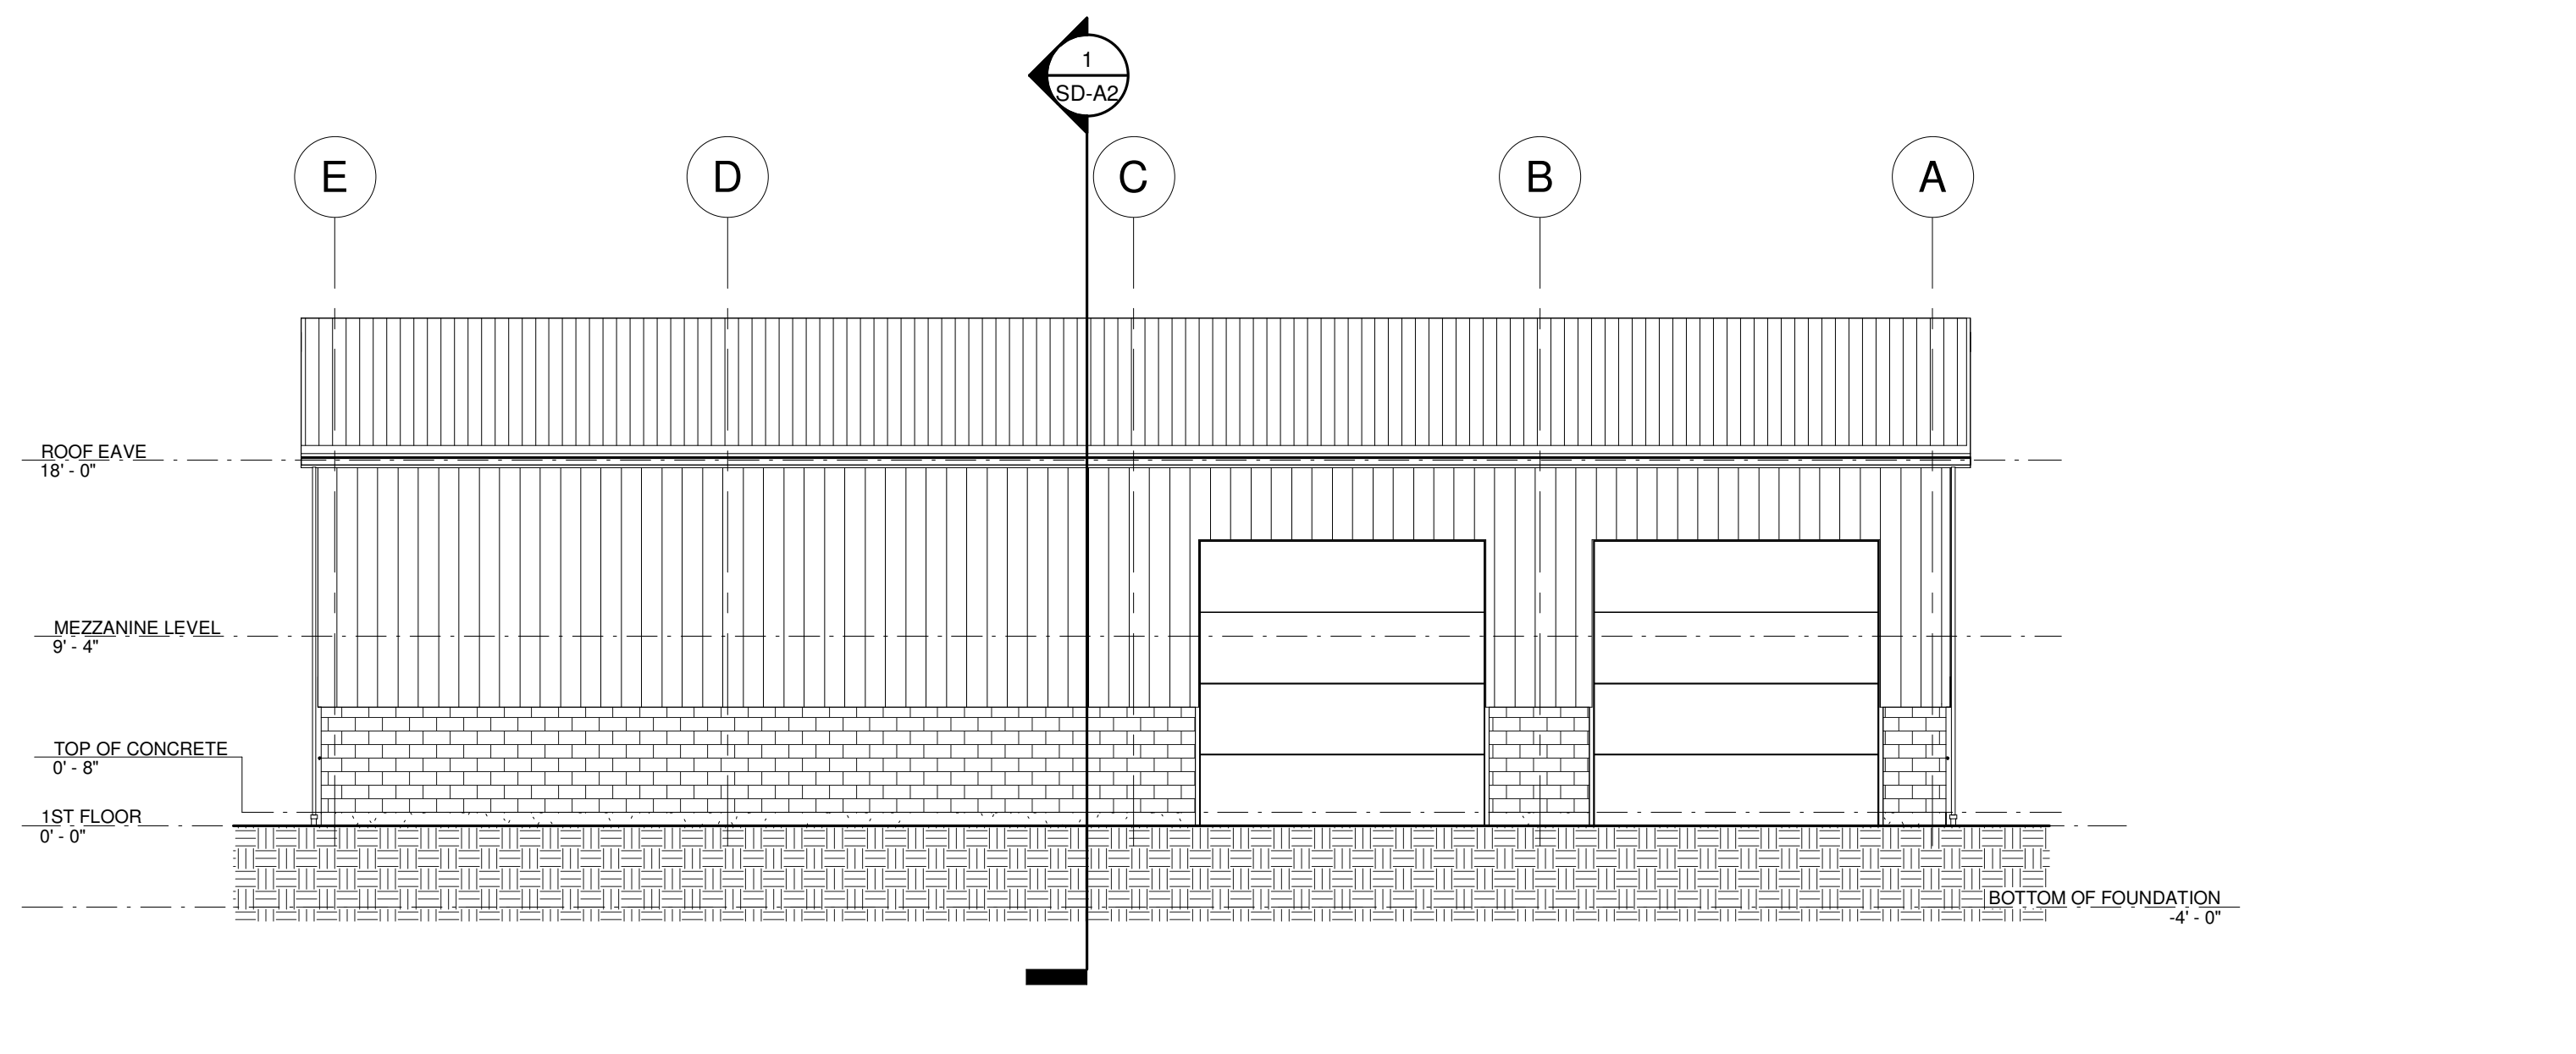


02 EAST ELEVATION
1/8" = 1'-0"

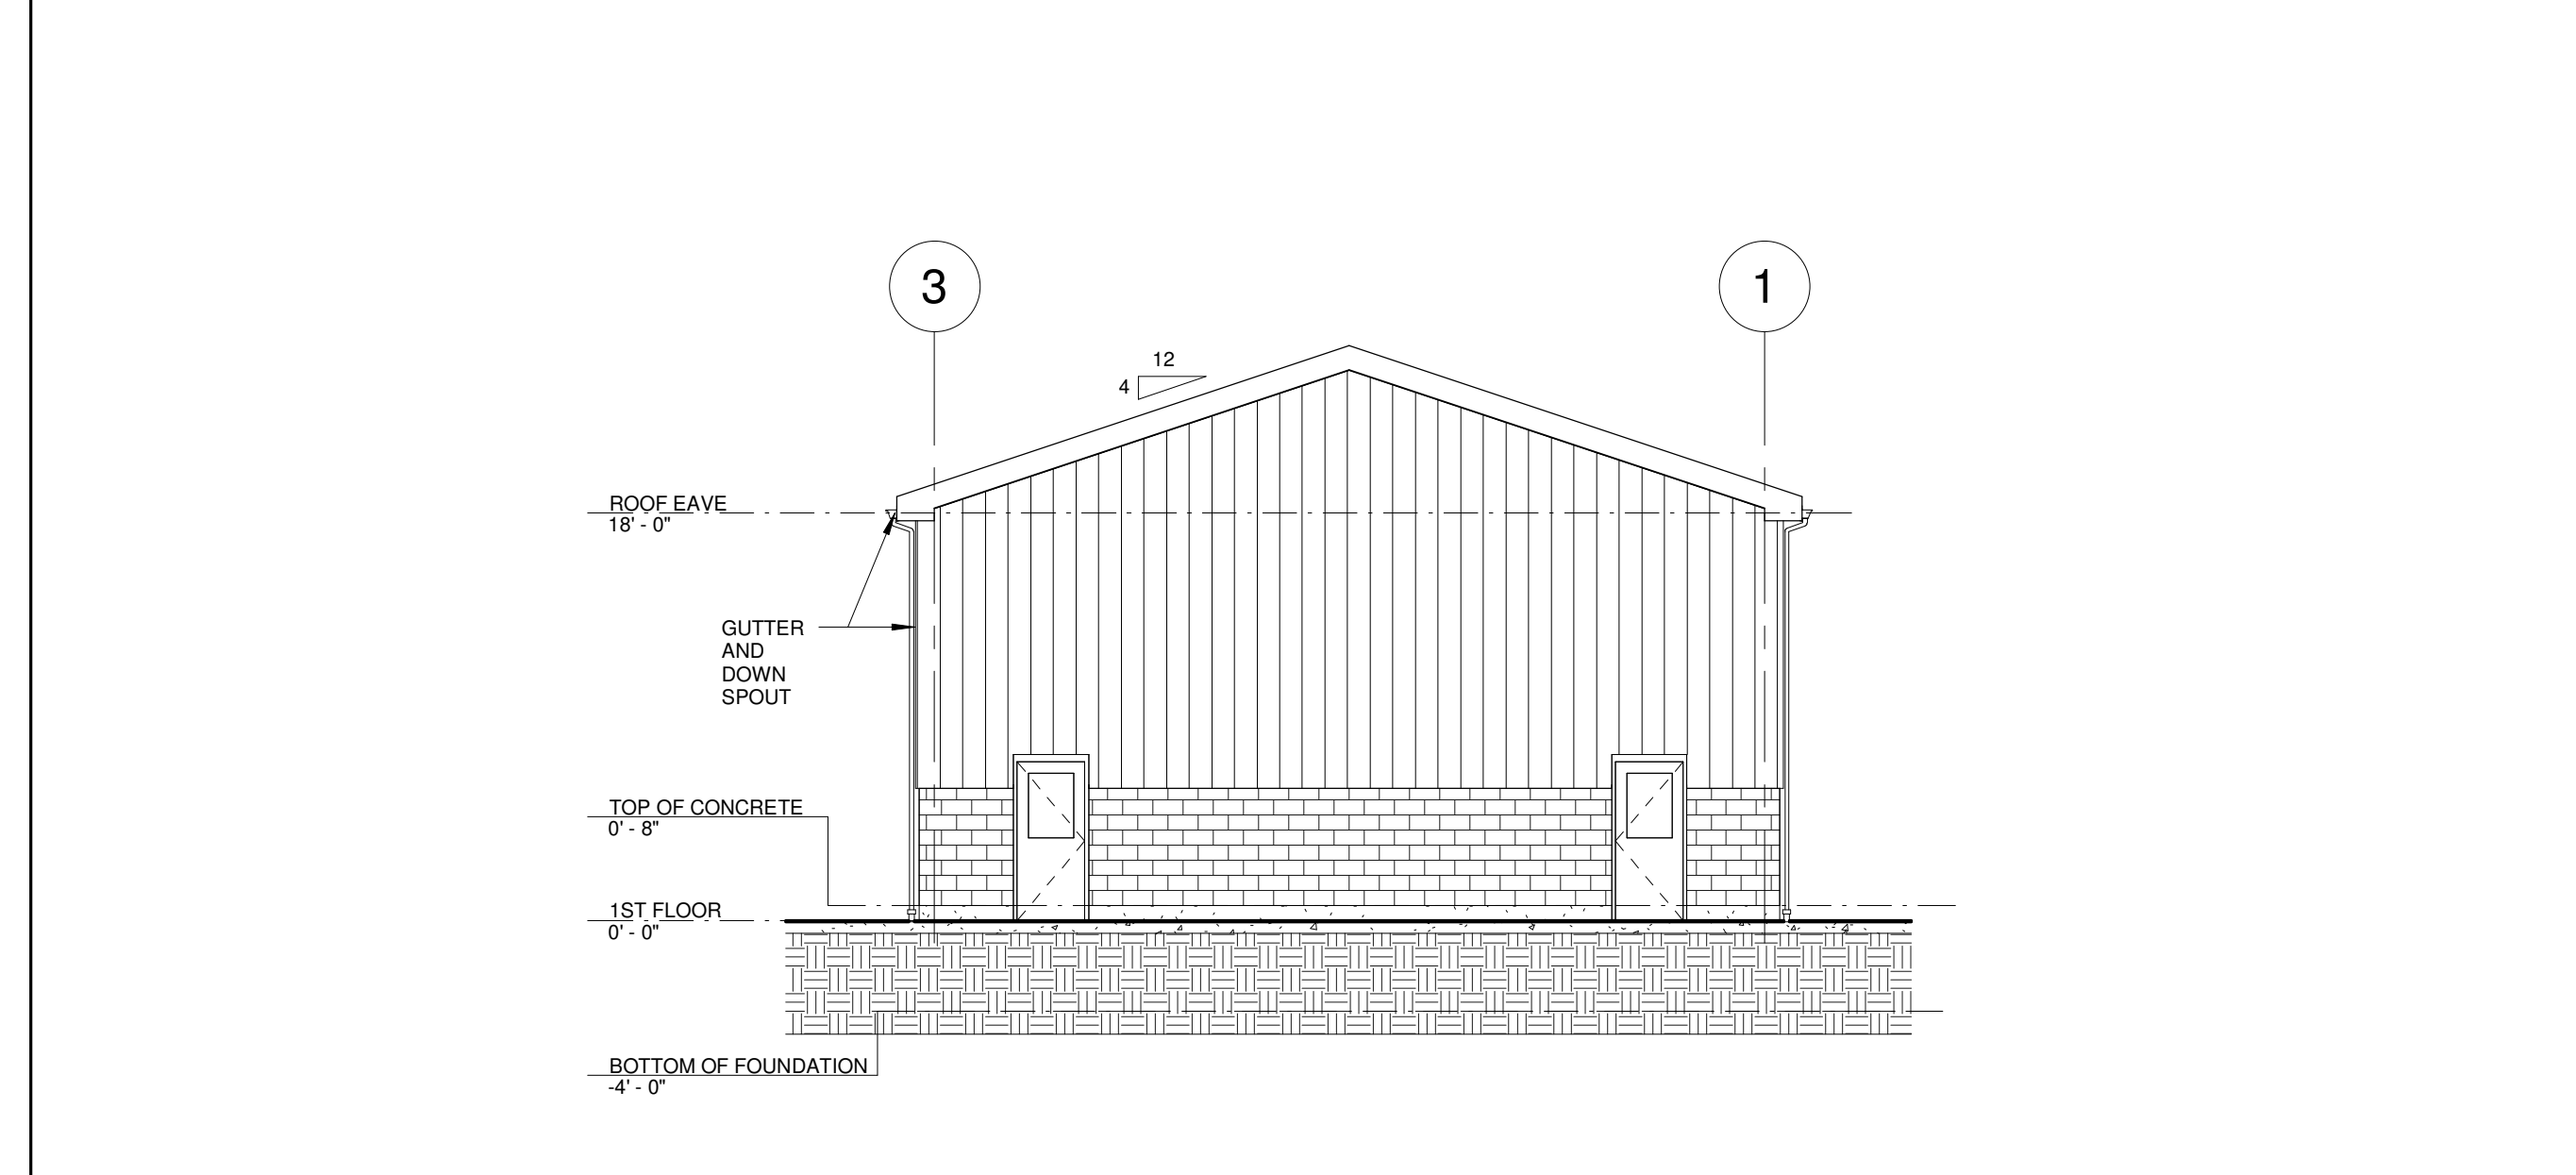

03 SOUTH ELEVATION
1/8" = 1'-0"



04 WEST ELEVATION
1/8" = 1'-0"

 

FOR TOWN USE: