


A9.1 Front Elevation

1/8" = 1'-0"

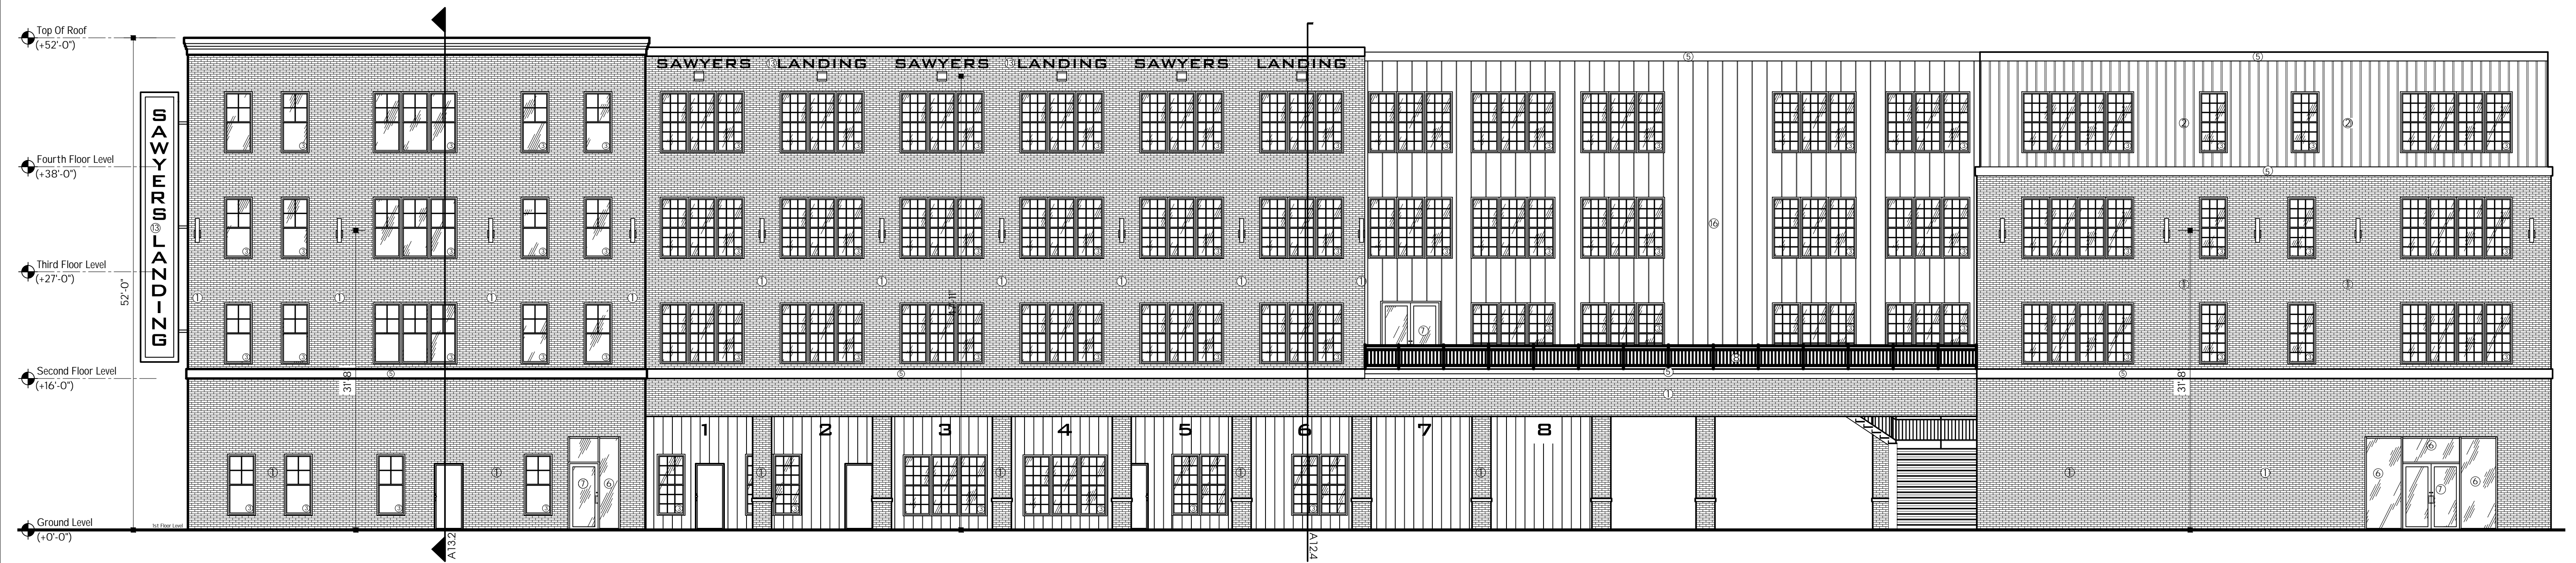

A9.2 Rear Elevation

1/8" = 1'-0"



No.	Description	Date	By
1	Aluminum Door Hardware	7-24-24	Jm
2	Exterior Ceiling Material	8-21-24	Jm
3	Value Engineering	1-14-25	Jm

WARNING:
It is a violation of Article 147, Section 2303 of the New York State Education Law for any person to alter an item, in any way, on this document, unless under the direction of a licensed Architect.


Proposed New Mixed
Use Build For:
Severyn Development

Sawyers Landing
Building One

Copyright Sutton Architecture ©2023

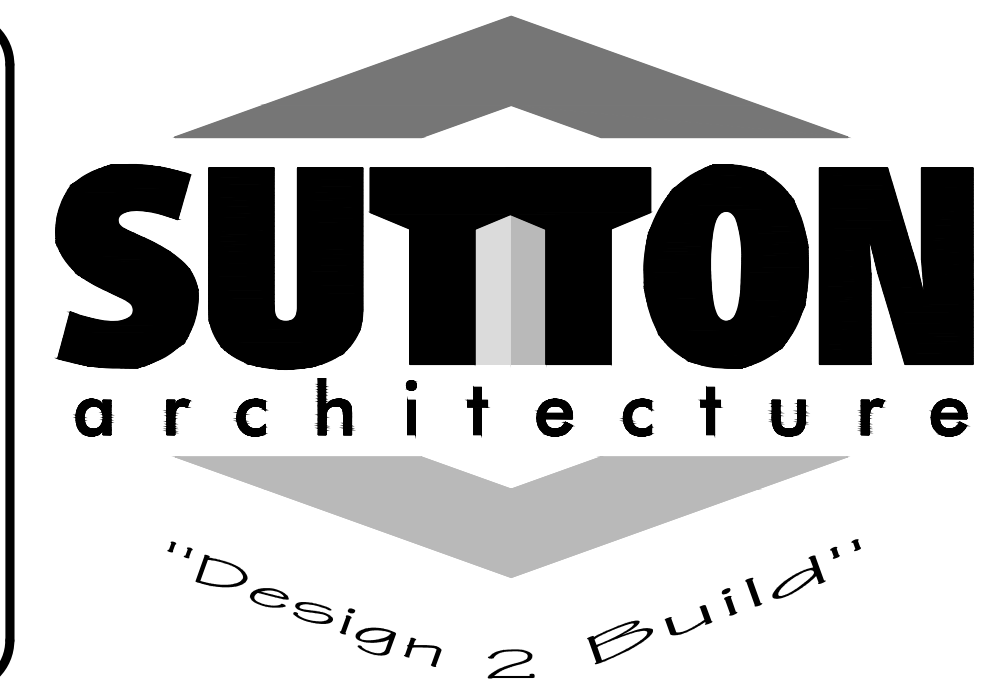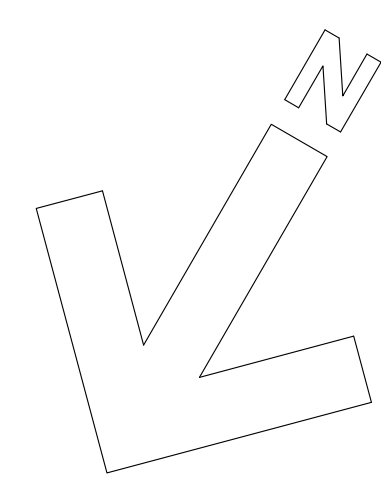


Job Number: 21-119	
Title: Exterior Elevations	
Drawn By: J. Privitera	Sheet No.:
Date: 7-3-2024	A-9
Checked By: D. Sutton	Building One
Scale: As Shown	

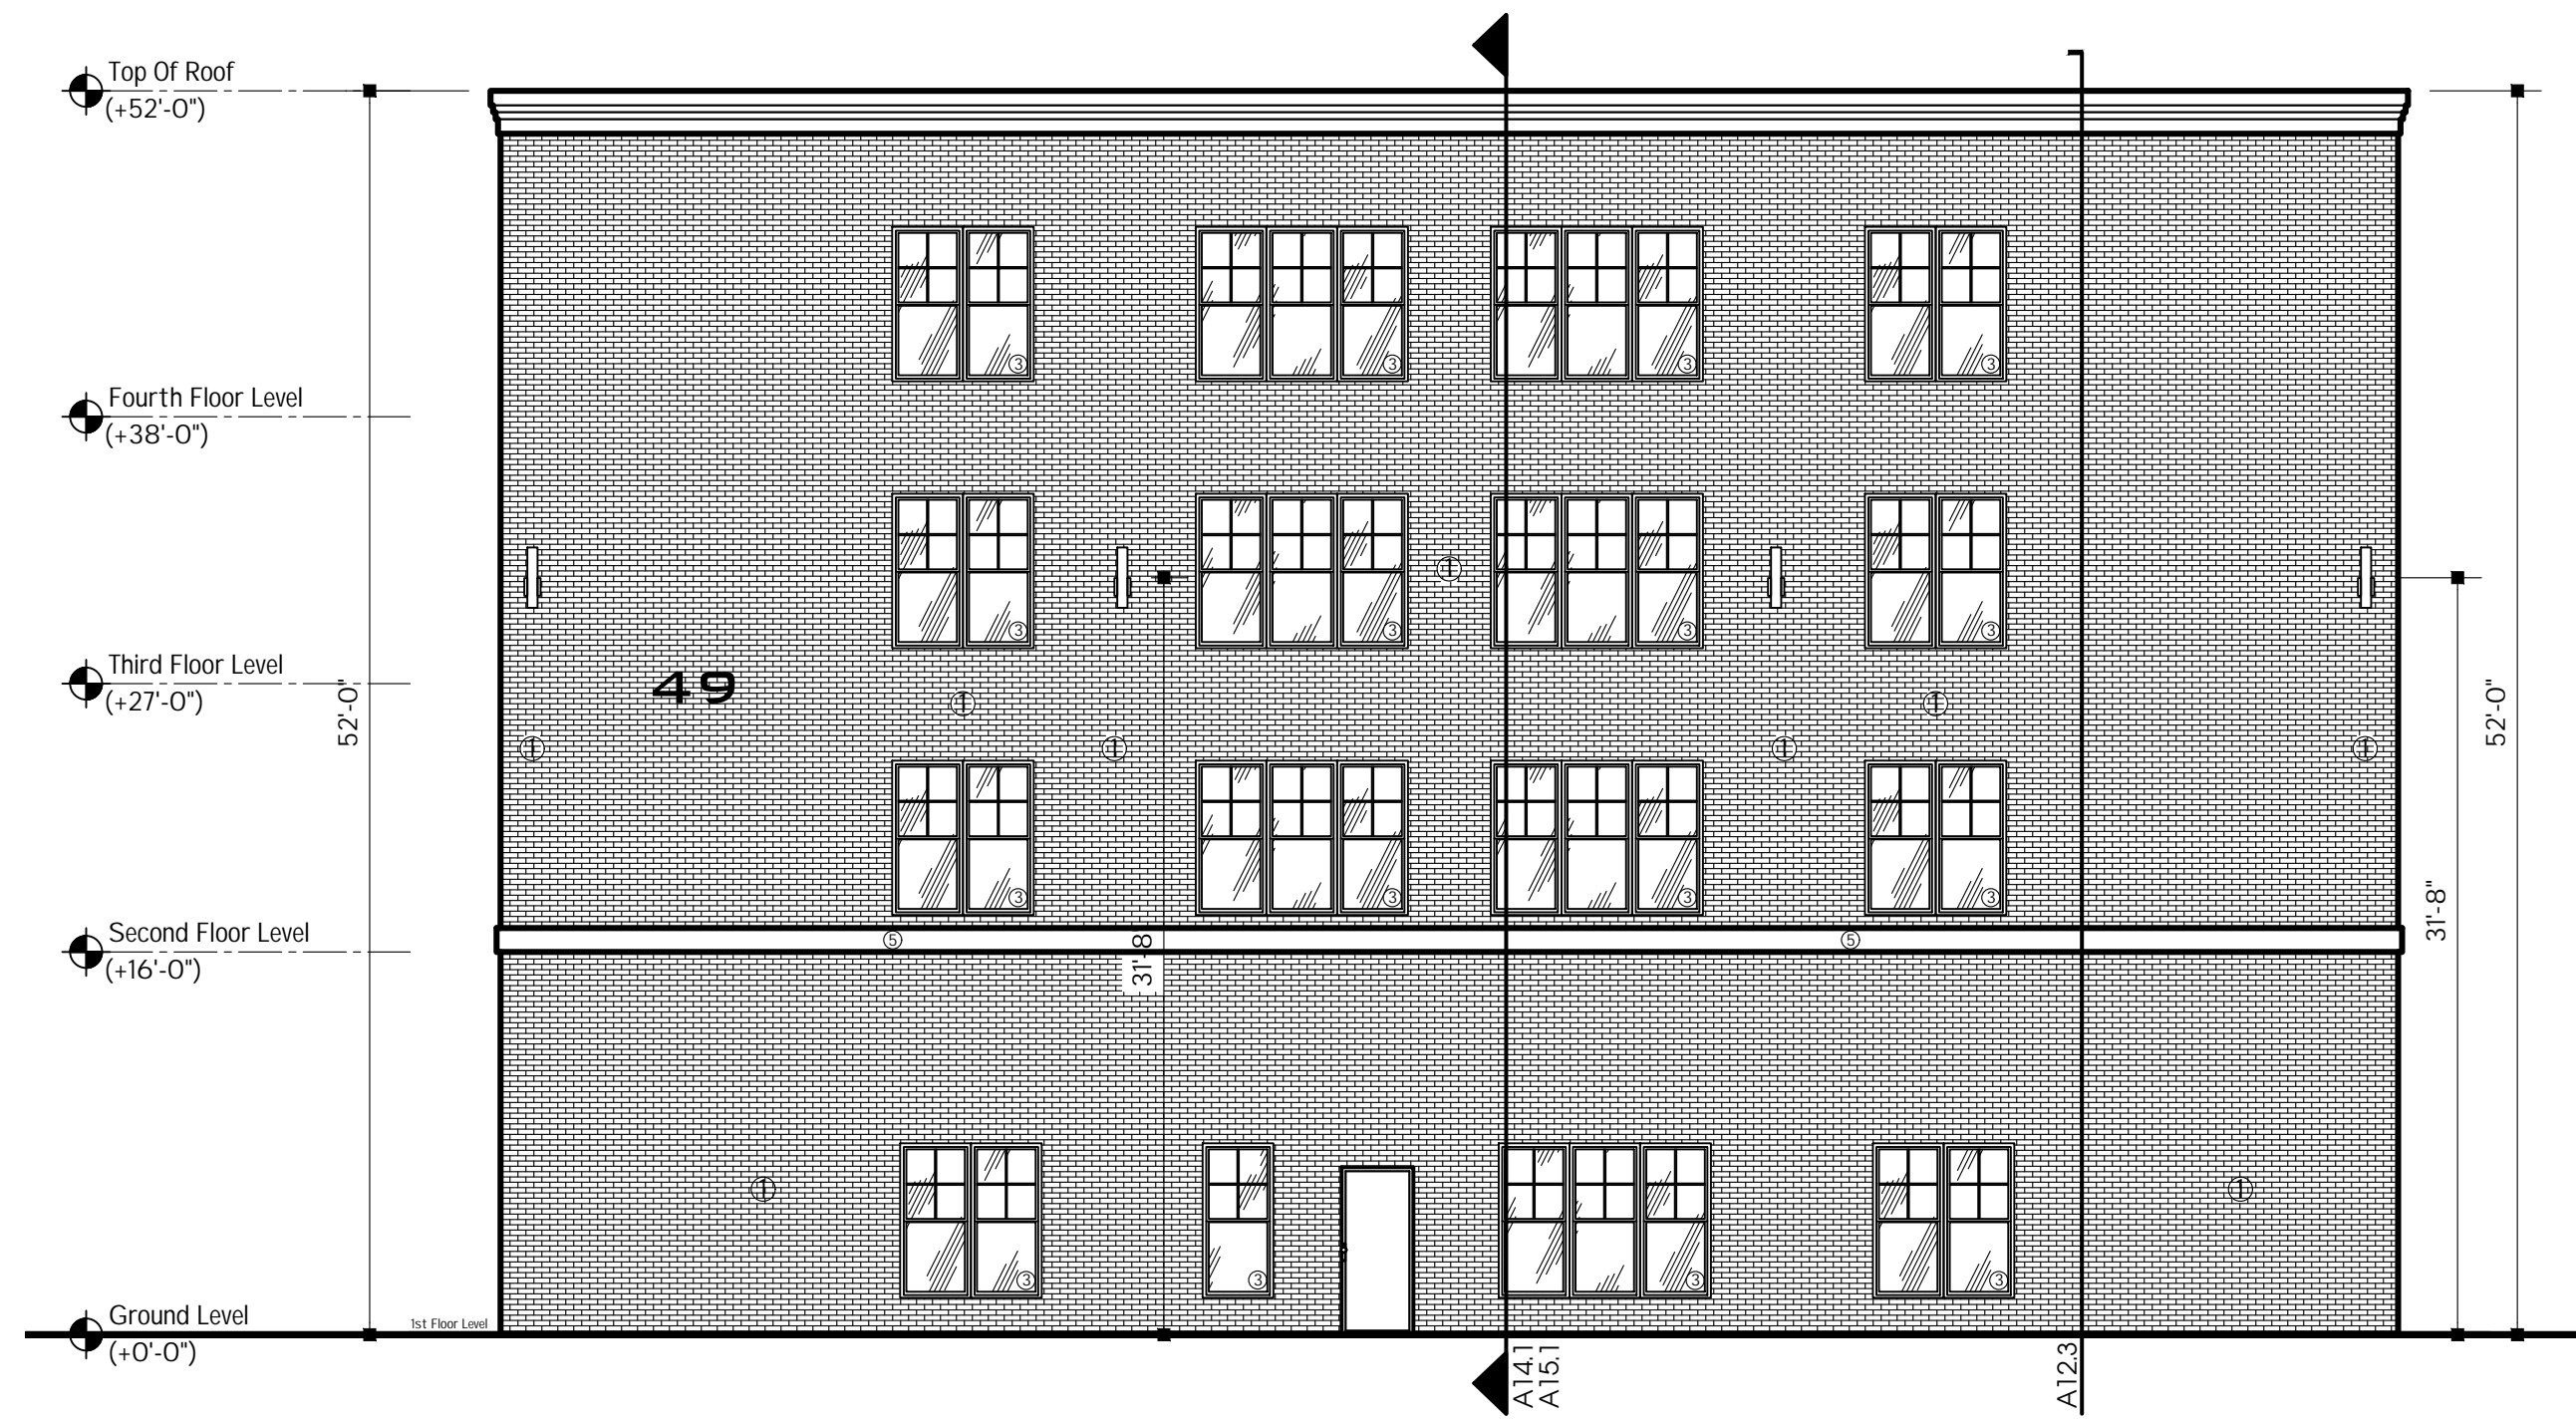

A10.1 Right Elevation

1/8" = 1'-0"

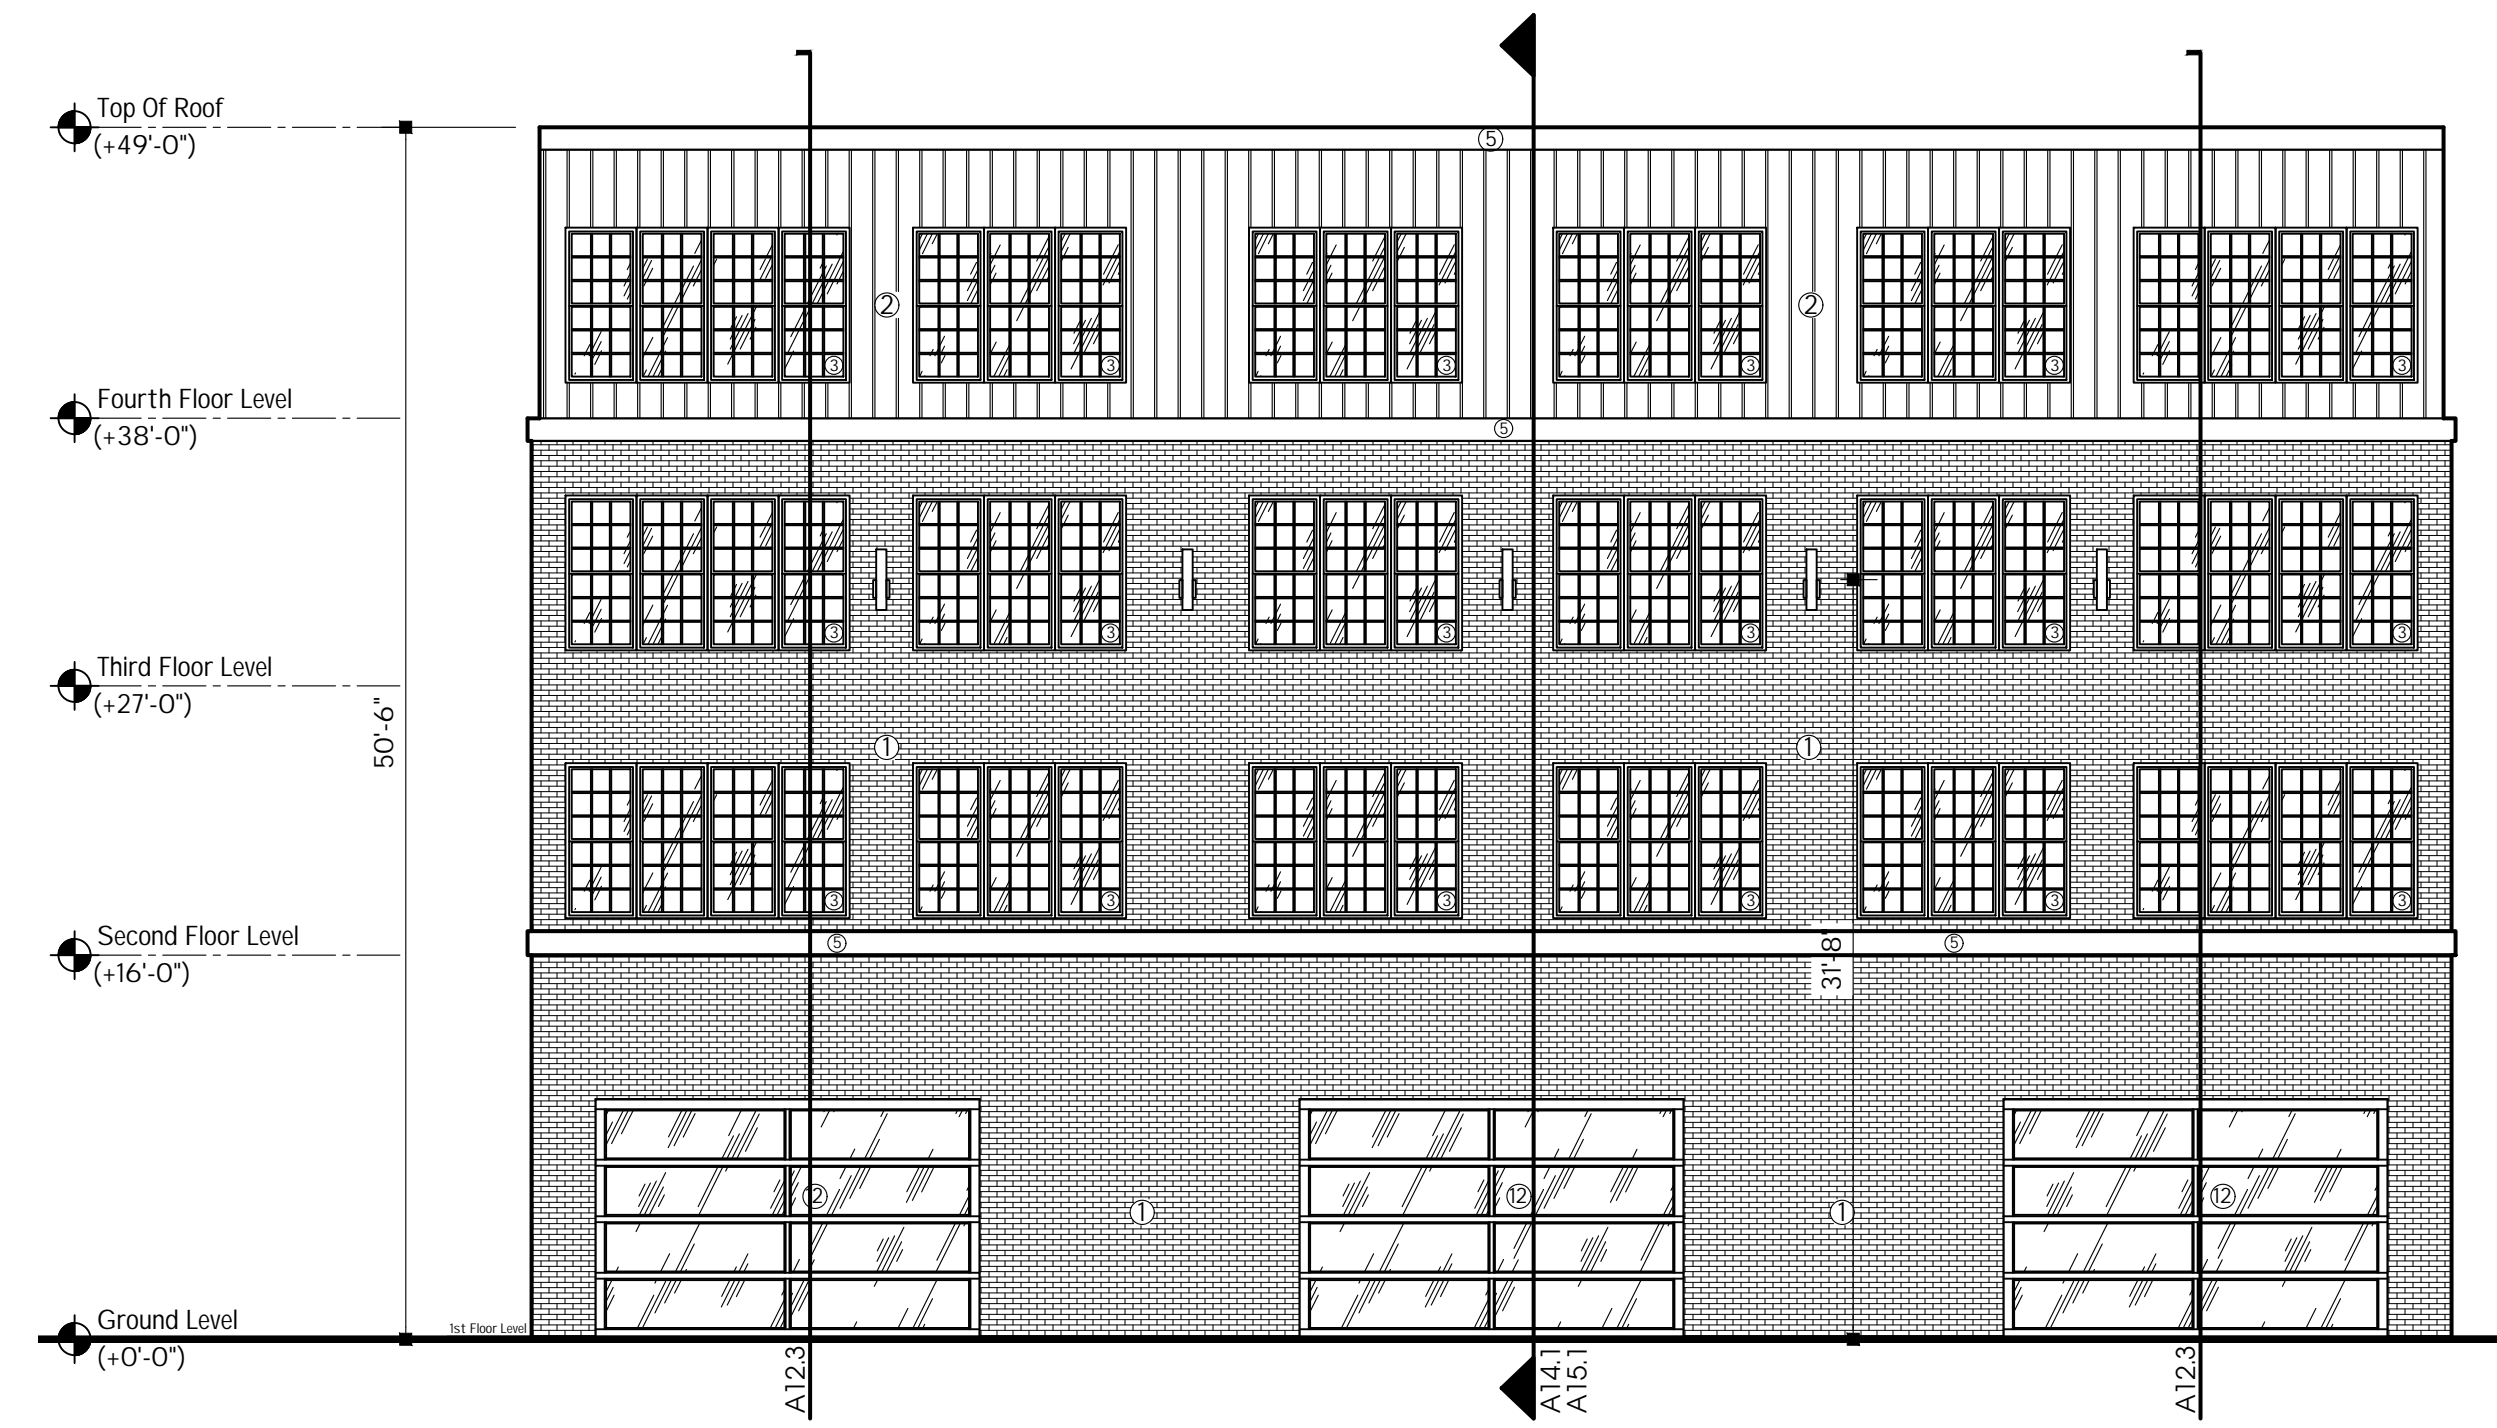


A10.2 Left Elevation

1/8" = 1'-0"

Finish Material Legend				
Mark	Material	Color	Manuf.	Remarks
Exterior Wall Finish				
1	Nichina Vintagebrick	Alexandria Buff	Nichina	
2	Narrow Vertical Siding	Cast Iron	Alside Board & Batten 7"	Gutter & Downspout Color: Black (All Metal Features: Black)
3	Vinyl/Fiberglass Windows	Black (Int. & Ext.)	VWD - Energy Star	Hardware: Black
4	OMIT			
5	Fypon/Azek Trim & Cornice	Black		
6	Aluminum Storefront Windows	Black		
7	Hollow Metal Door/Frames	Black		
8	Aluminum Railings	Black		Paver Color: 2'x2' Landmark Ceramics (FR20 Multicolor Dark)
9	OMIT			
10	OMIT			
11	OMIT			
12	Aluminum Overhead Garage Door	Black	Clopay Architectural Series	Full View (Clear Glass) / Shop Exterior Doors To Be Black To Compliment OHD
13	Exterior Paint & Sign Selection	Gold/Black	Sherwin Williams	Background Color: SW6258 Tricorn Black Letters Color: Gold
14	OMIT			
15	Covered Parking Numbers	SW7006 Extra White		
16	Wide Vertical Siding	Cast Iron	Alside Ascend 7" Horizontal	Gutter & Downspout Color: Black
17	Roof Top Terrace Flooring	Bluestone LB17	Lanesboro	2'x2' Porcelain Paver
18	Breezeway Ceiling	Driftwood	Versatex Canvas Series	Style: WP4

Note: All Color And Material Selections Are Dependant To Material Availability And Subject To Alternate Selection Of Similar Size, Color, & Texture.

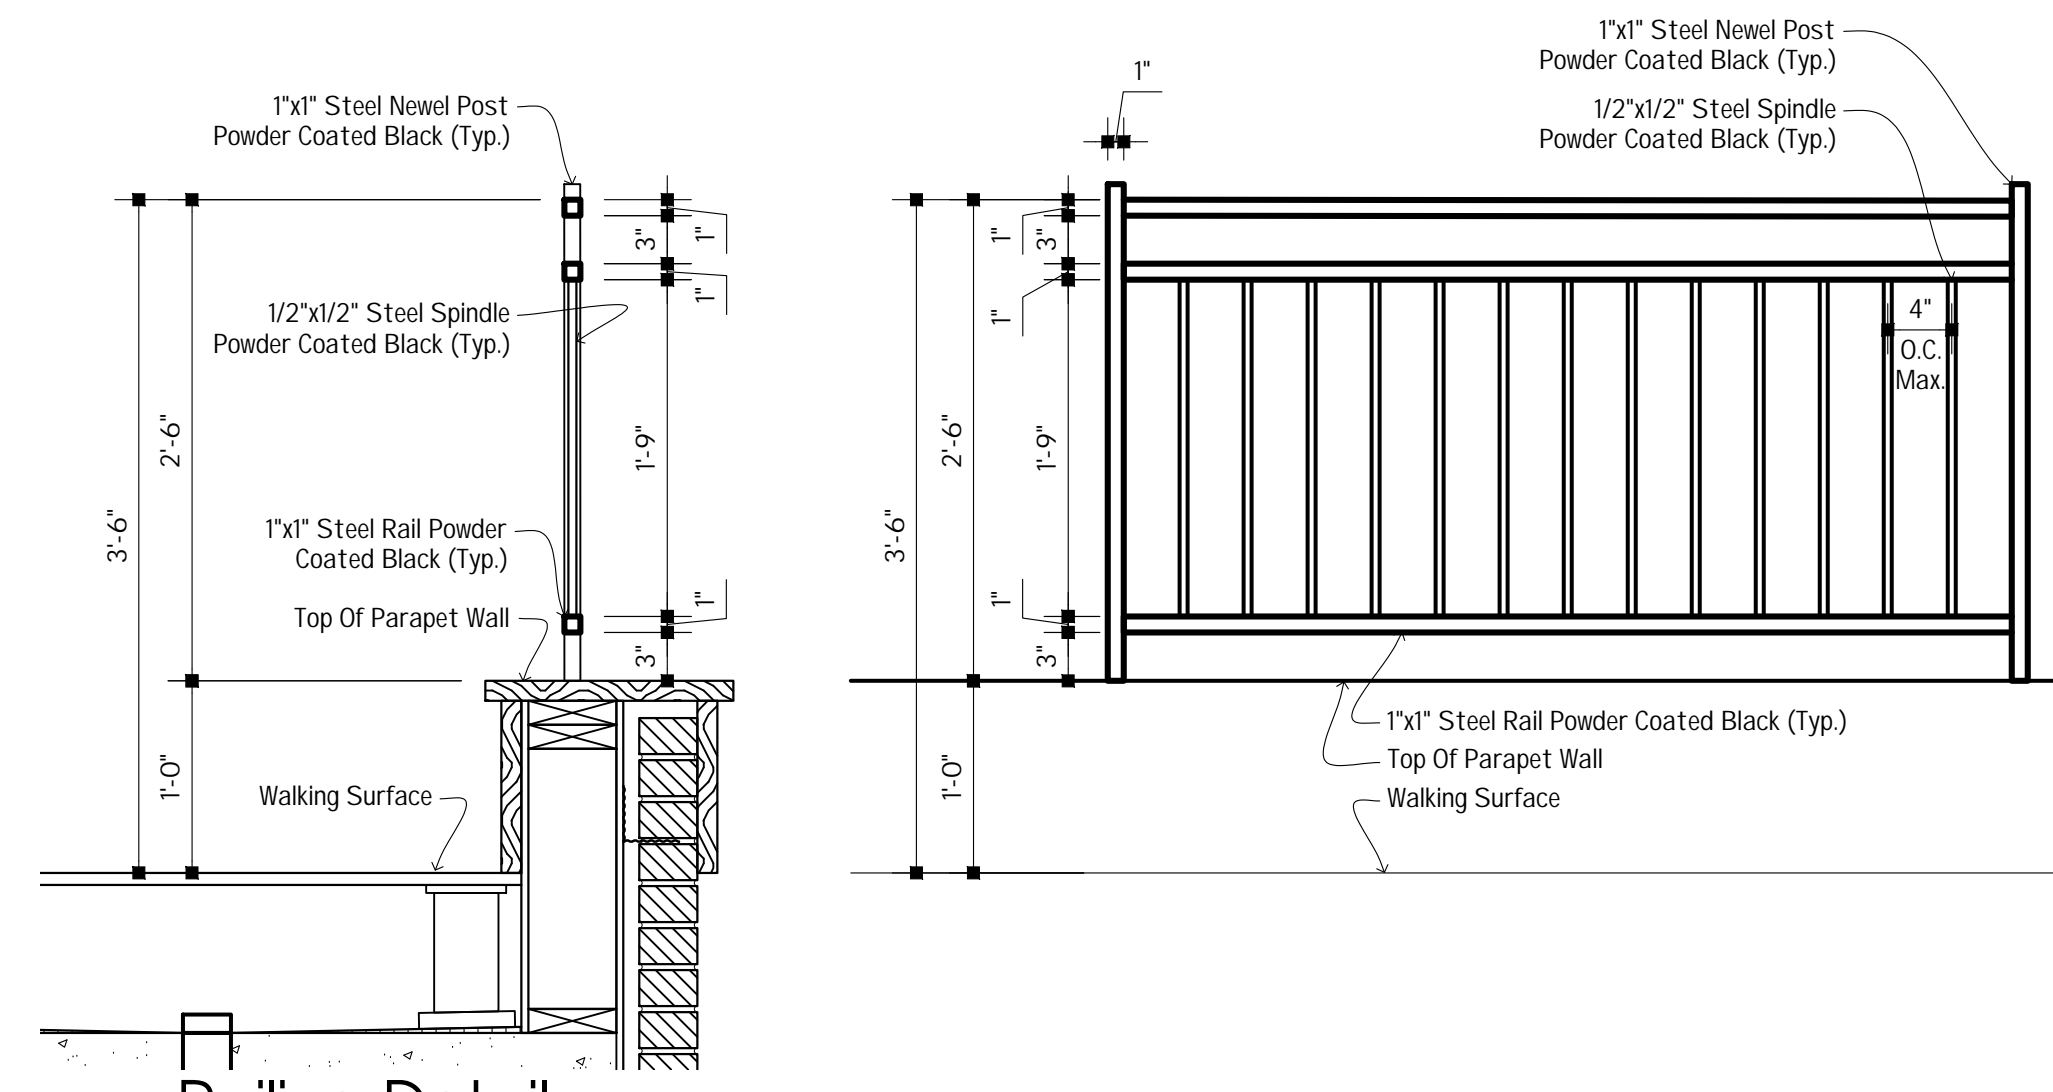

A10.3 Railing Detail

1" = 1'-0"



No.	Description	Date	By
1	Aluminum Door Hardware	7-24-24	Jm
2	Exterior Ceiling Material	8-21-24	Jm
3	Value Engineering	1-14-25	Jm

WARNING:
It is a violation of Article 147, Section 7303 of the New York State Education Law for any person to alter an item, in any way, on this document, unless under the direction of a licensed Architect.

Proposed New Mixed
Use Build For:
Severyn Development

Sawyers Landing
Building One


Copyright Sutton Architecture © 2023

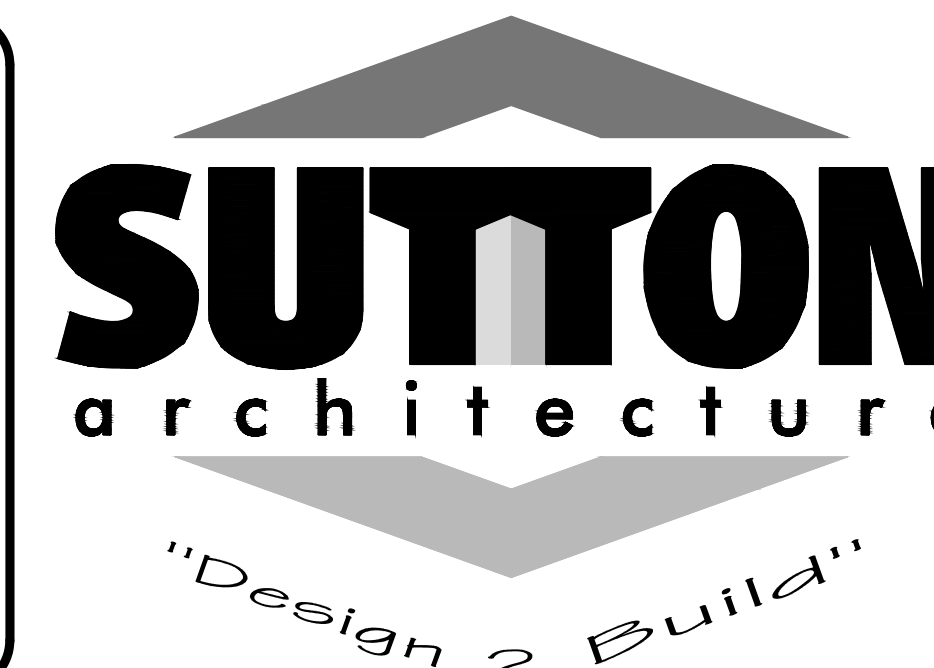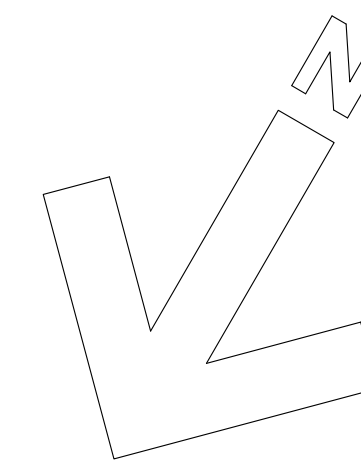

Job Number:
21-119


Title:
Exterior Elevations

Drawn By: J. Privitera	Sheet No.:
Date: 7-3-2024	A-10
Checked By: D. Sutton	
Scale: As Shown	Building One

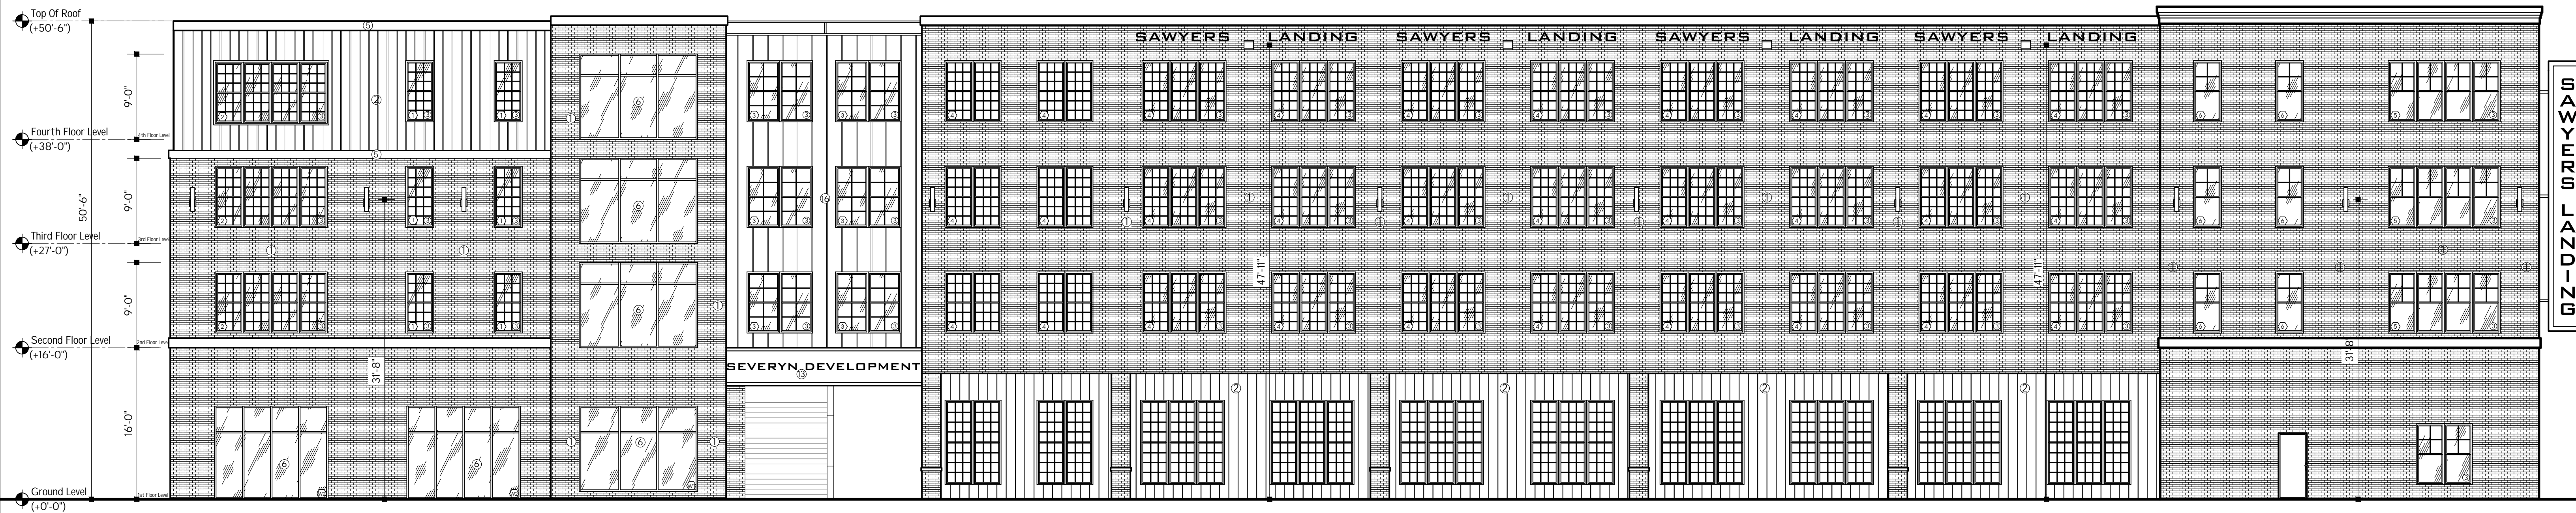

A9.1 Front Elevation

1/8" = 1'-0"

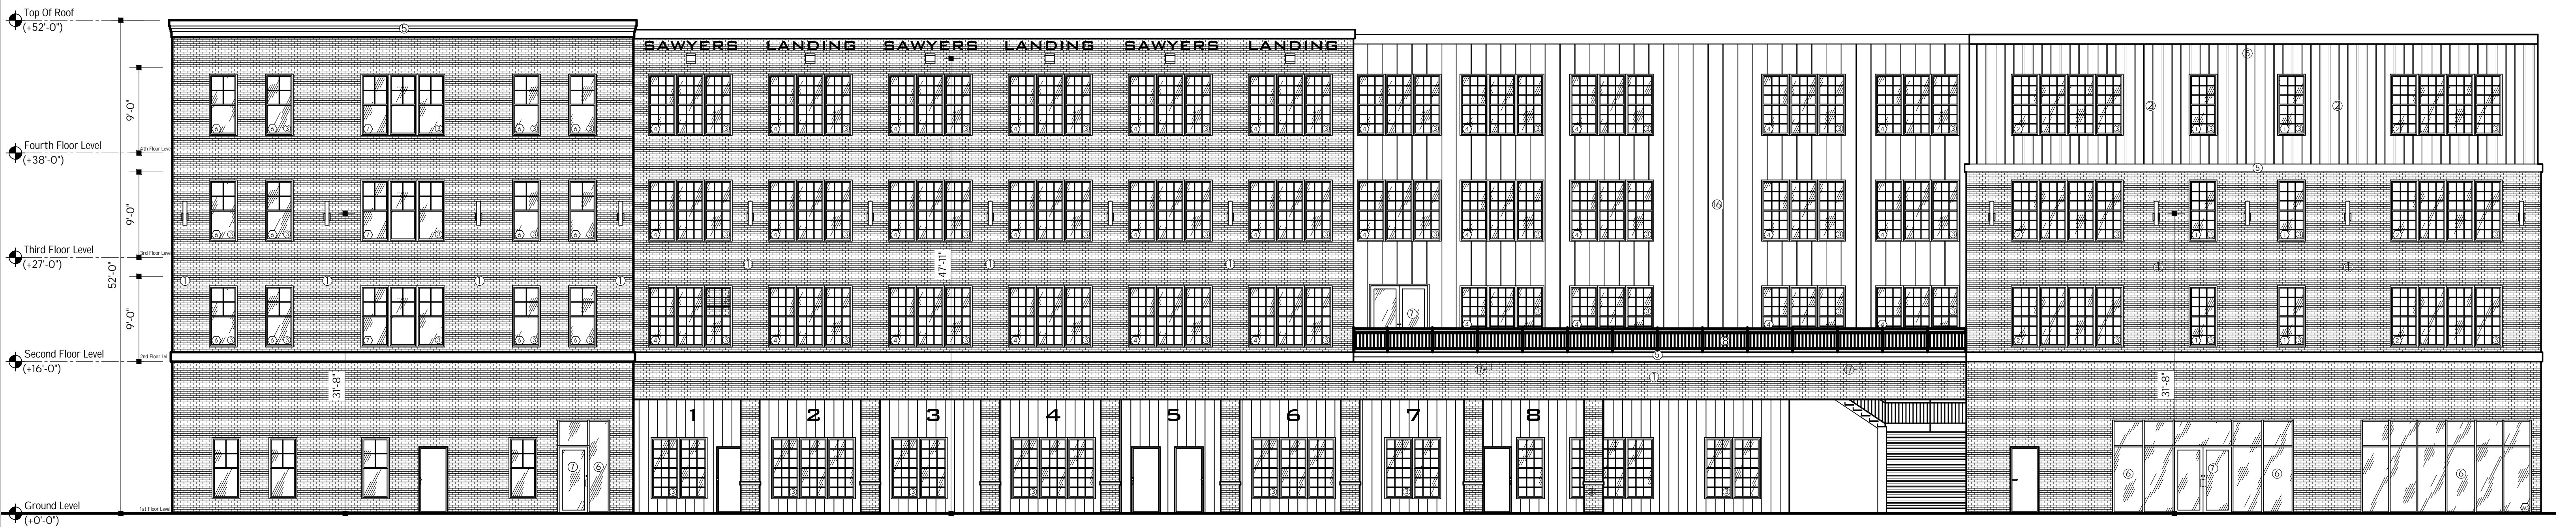

A9.2 Rear Elevation

1/8" = 1'-0"



No.	Description	Date	By
1	Aluminum Door Hardware	7-24-24	Jm

WARNING:
It is a violation of Article 147, Section 7203 of the New York State Education Law for any person to alter or tamper, in any way, on this document, unless under the direction of a licensed Architect.

Proposed New Mixed
Use Build For:
Severyn Development

Sawyers Landing
Building Two

Copyright Sutton Architecture ©2023

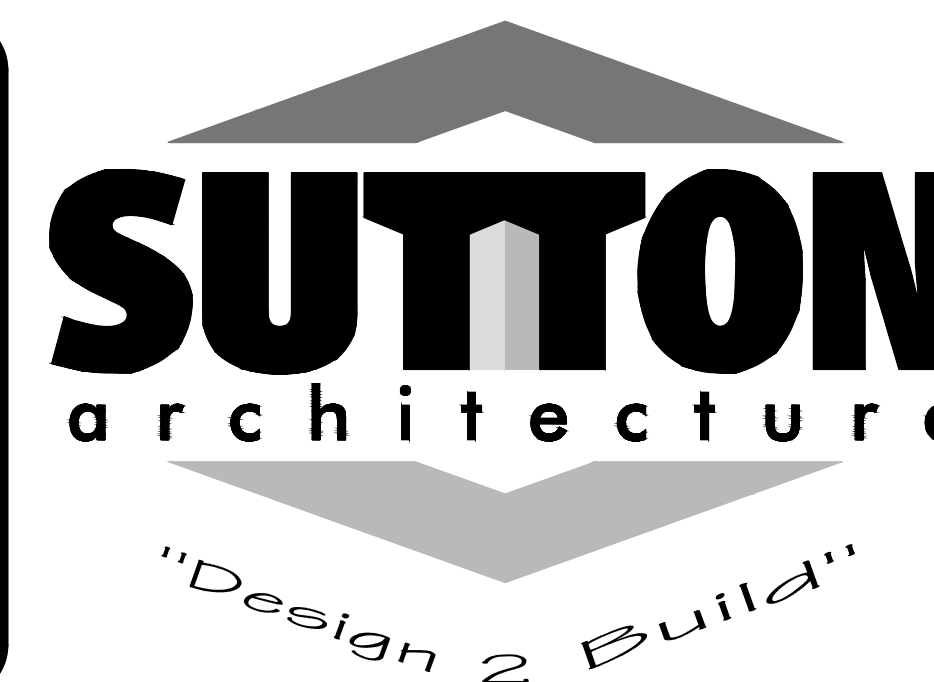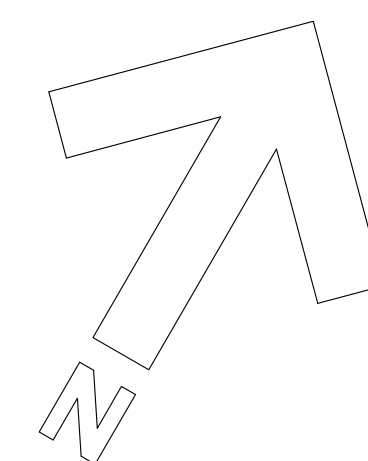


Job Number:
21-119

Title:
Exterior Elevations


Drawn By:
J. Privitera
Date:
1-10-2025
Checked By:
D. Sutton

Scale:
As Shown

Sheet No.:
A-9
Building Two

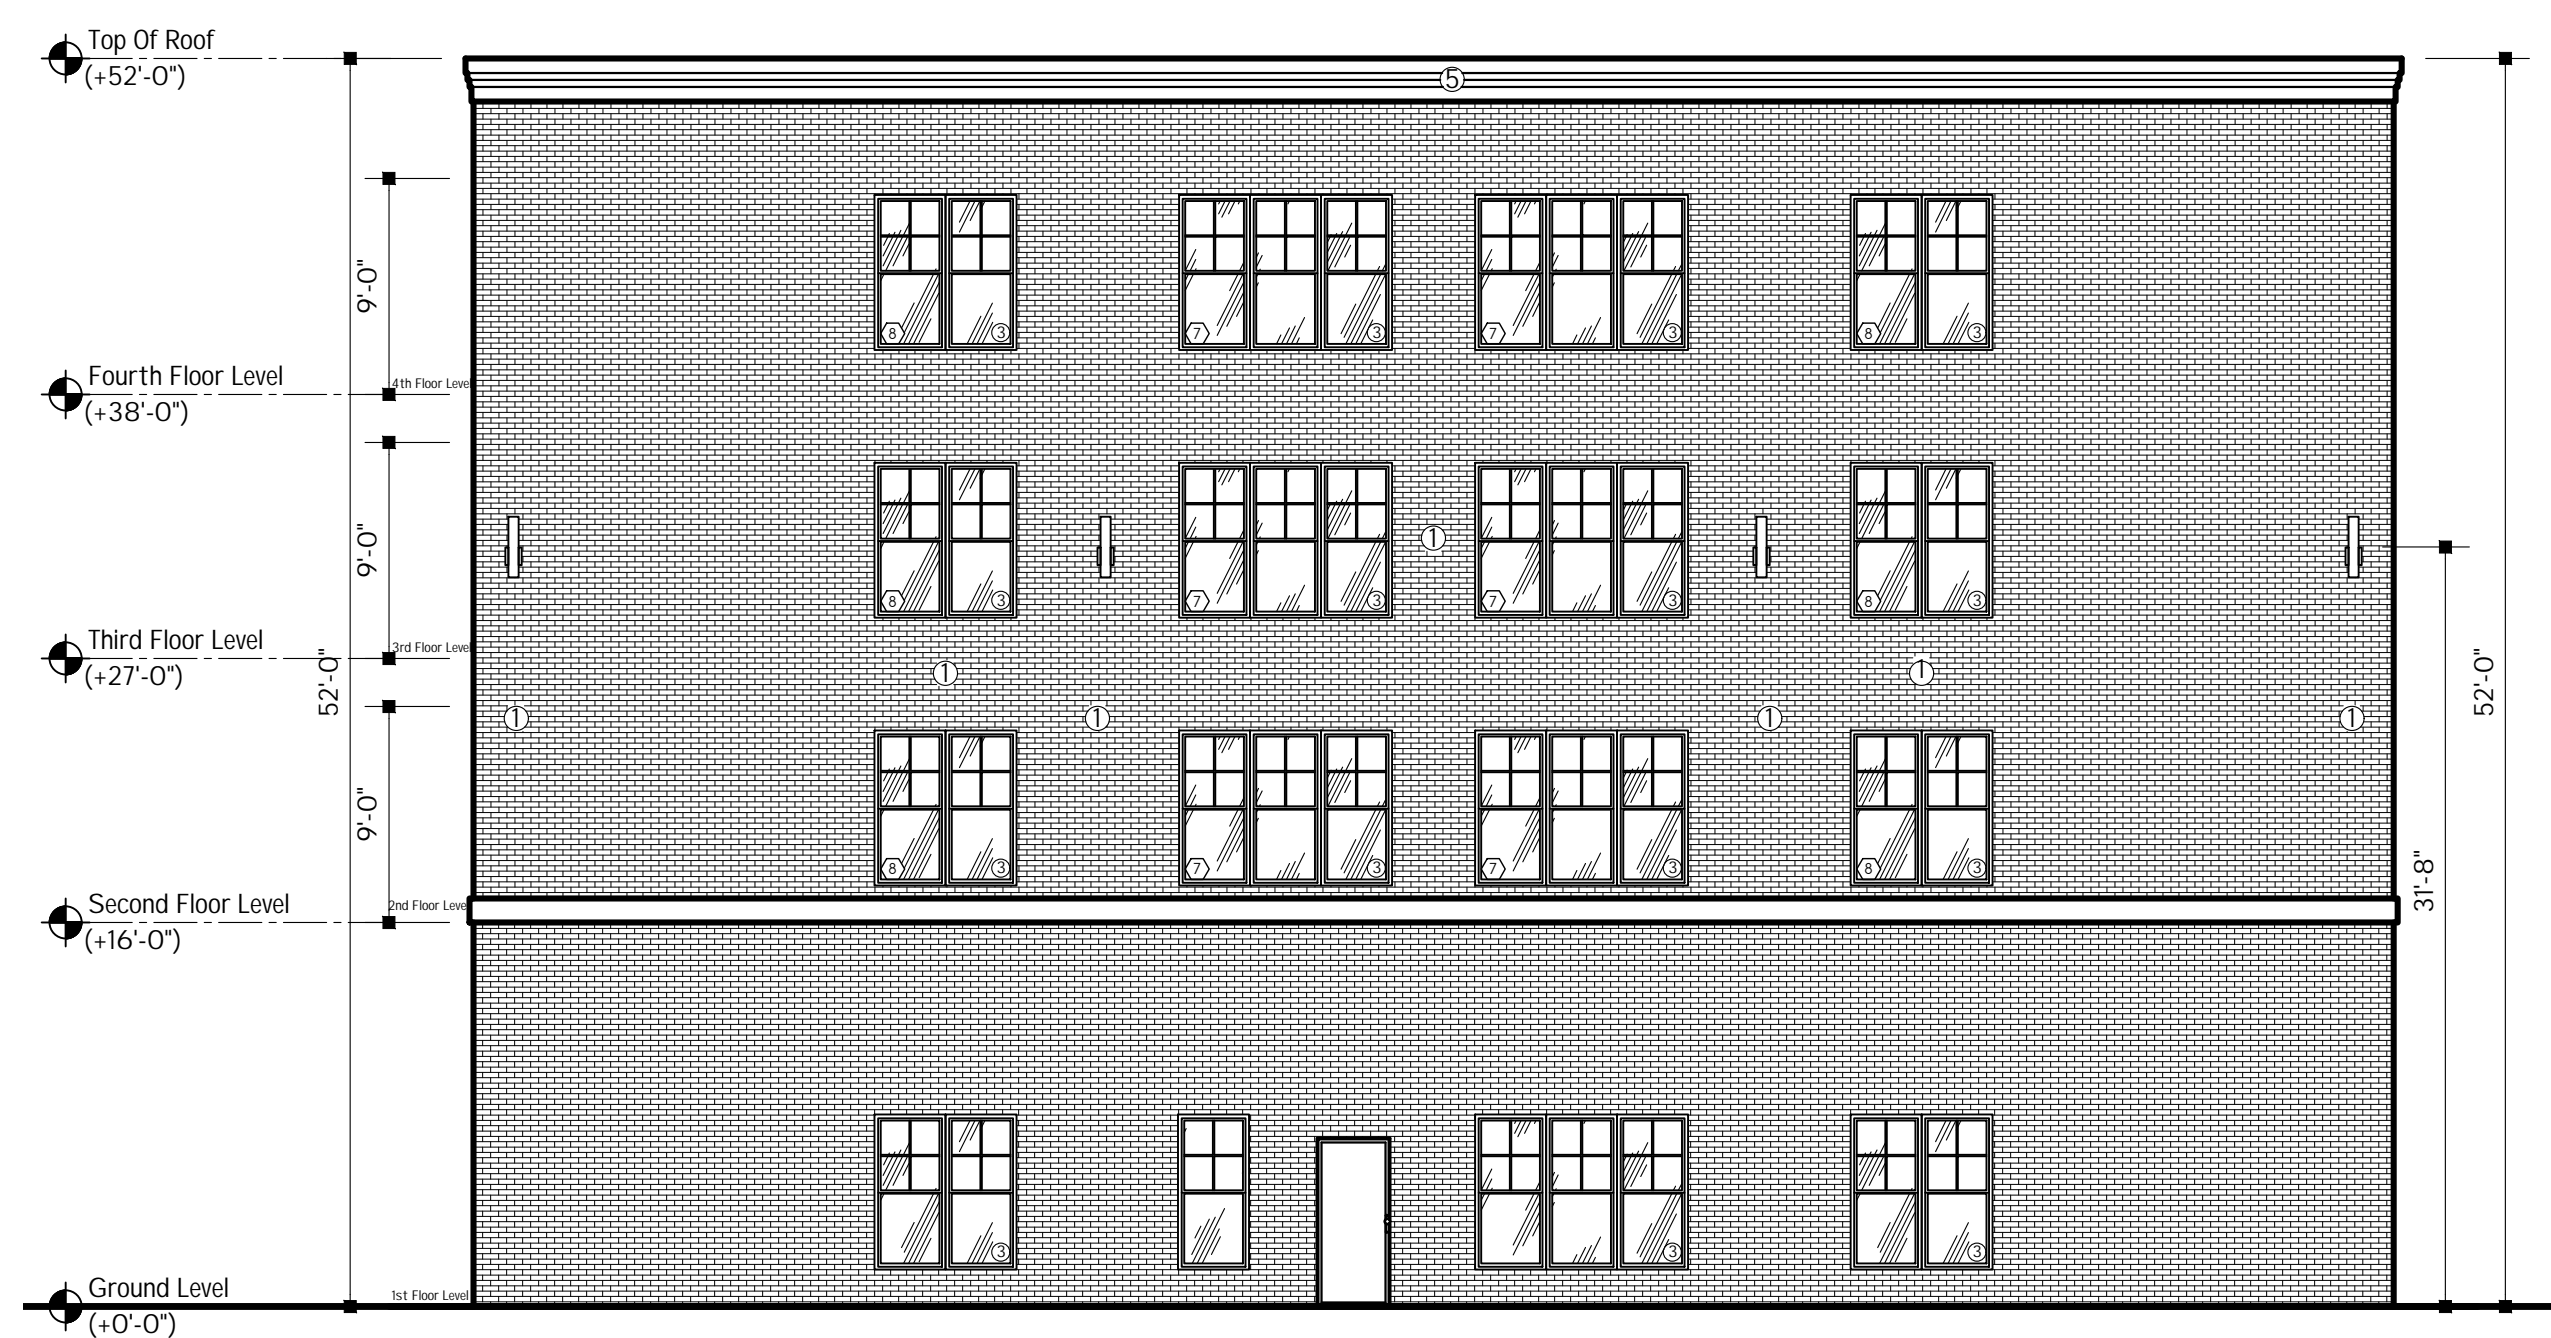


A10.1 Right Elevation

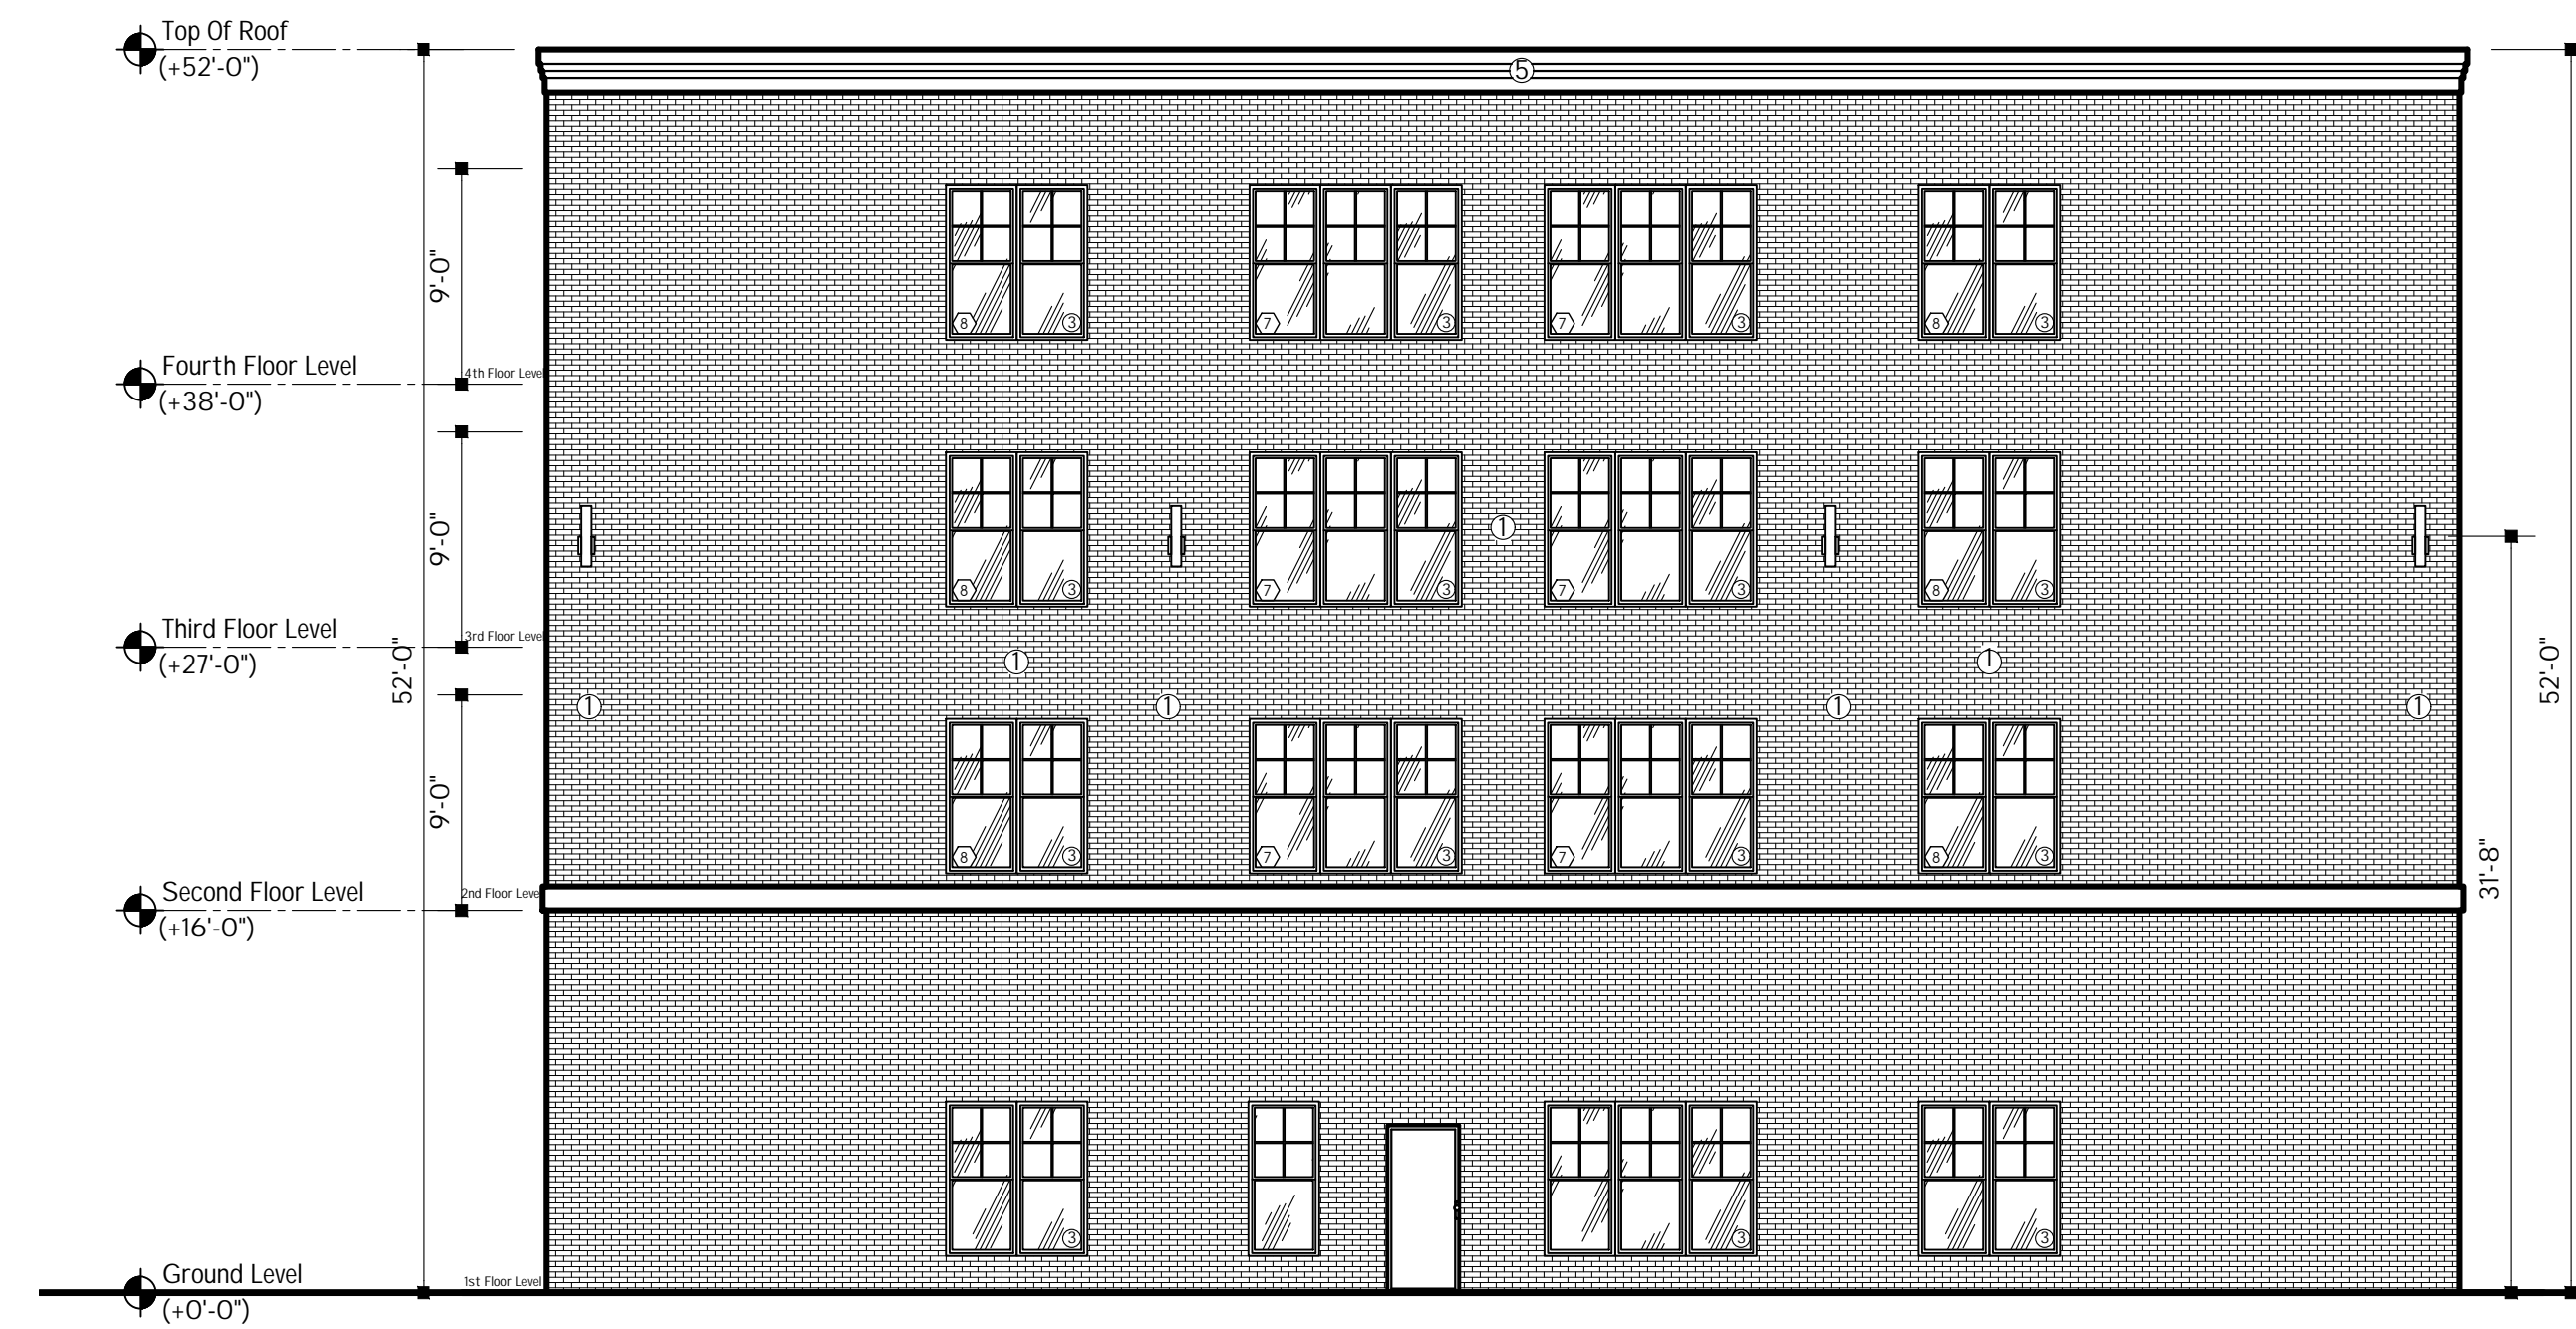

A10.2 Left Elevation

Finish Material Legend				
Mark	Material	Color	Manuf.	Remarks
Exterior Wall Finish				
1	Brick	Glen Gery 51-DDX Mool	Felber's Building Supply	Mortar Color: Mocha / Brick Joint: Concave / Sills & Window Trim: Solder Brick
2	Vertical Siding	Cast Iron	Alsie Board & Batten 7"	Gutter & Downspout Color: Black (All Metal Features: Black)
3	Vinyl/Fiberglass Windows	Black (Int. & Ext.)	VWD - Energy Star	Hardware: Black
4	OMIT			
5	Pypor/Azek Trim & Cornice	Black		
6	Aluminum Storefront Windows	Black		
7	Hollow Metal Door/Frames	Black		
8	Aluminum Railings	Black		Paver Color: 2'x2' Landmark Ceramics (FR20 Multicolor Dark)
9	Metal Canopy	Black		
10	Steel Framing			
11	Heavy Timber Framing			
12	Aluminum Overhead Garage Door	Black	Clopay Architectural Series	Full View (Clear Glass) / Shop Exterior Doors To Be Black To Compliment OHD
13	Exterior Paint & Sign Selection	White/Black	Sherwin Williams	Background Color: SW7006 Extra White. Letters Color: SW6258 Tricorn Black
14	Passthrough Arch	White	Sherwin Williams	SW7006 Extra White (Removable Plaque)
15	Covered Parking Numbers	SW7006 Extra White		
16	Horizontal Siding	Cast Iron	Alsie Ascend 7" Horizontal	Gutter & Downspout Color: Black
17	Roof Top Terrace Flooring	Bluestone LB17	Lanesboro	2'x2' Porcelain Paver
18	Breezeway Ceiling	Driftwood	Versatex Canvas Series	Style: WP4

Note: All Color And Material Selections Are Dependiant To Material Availability And Subject To Alternate Selection Of Similar Size, Color, & Texture.

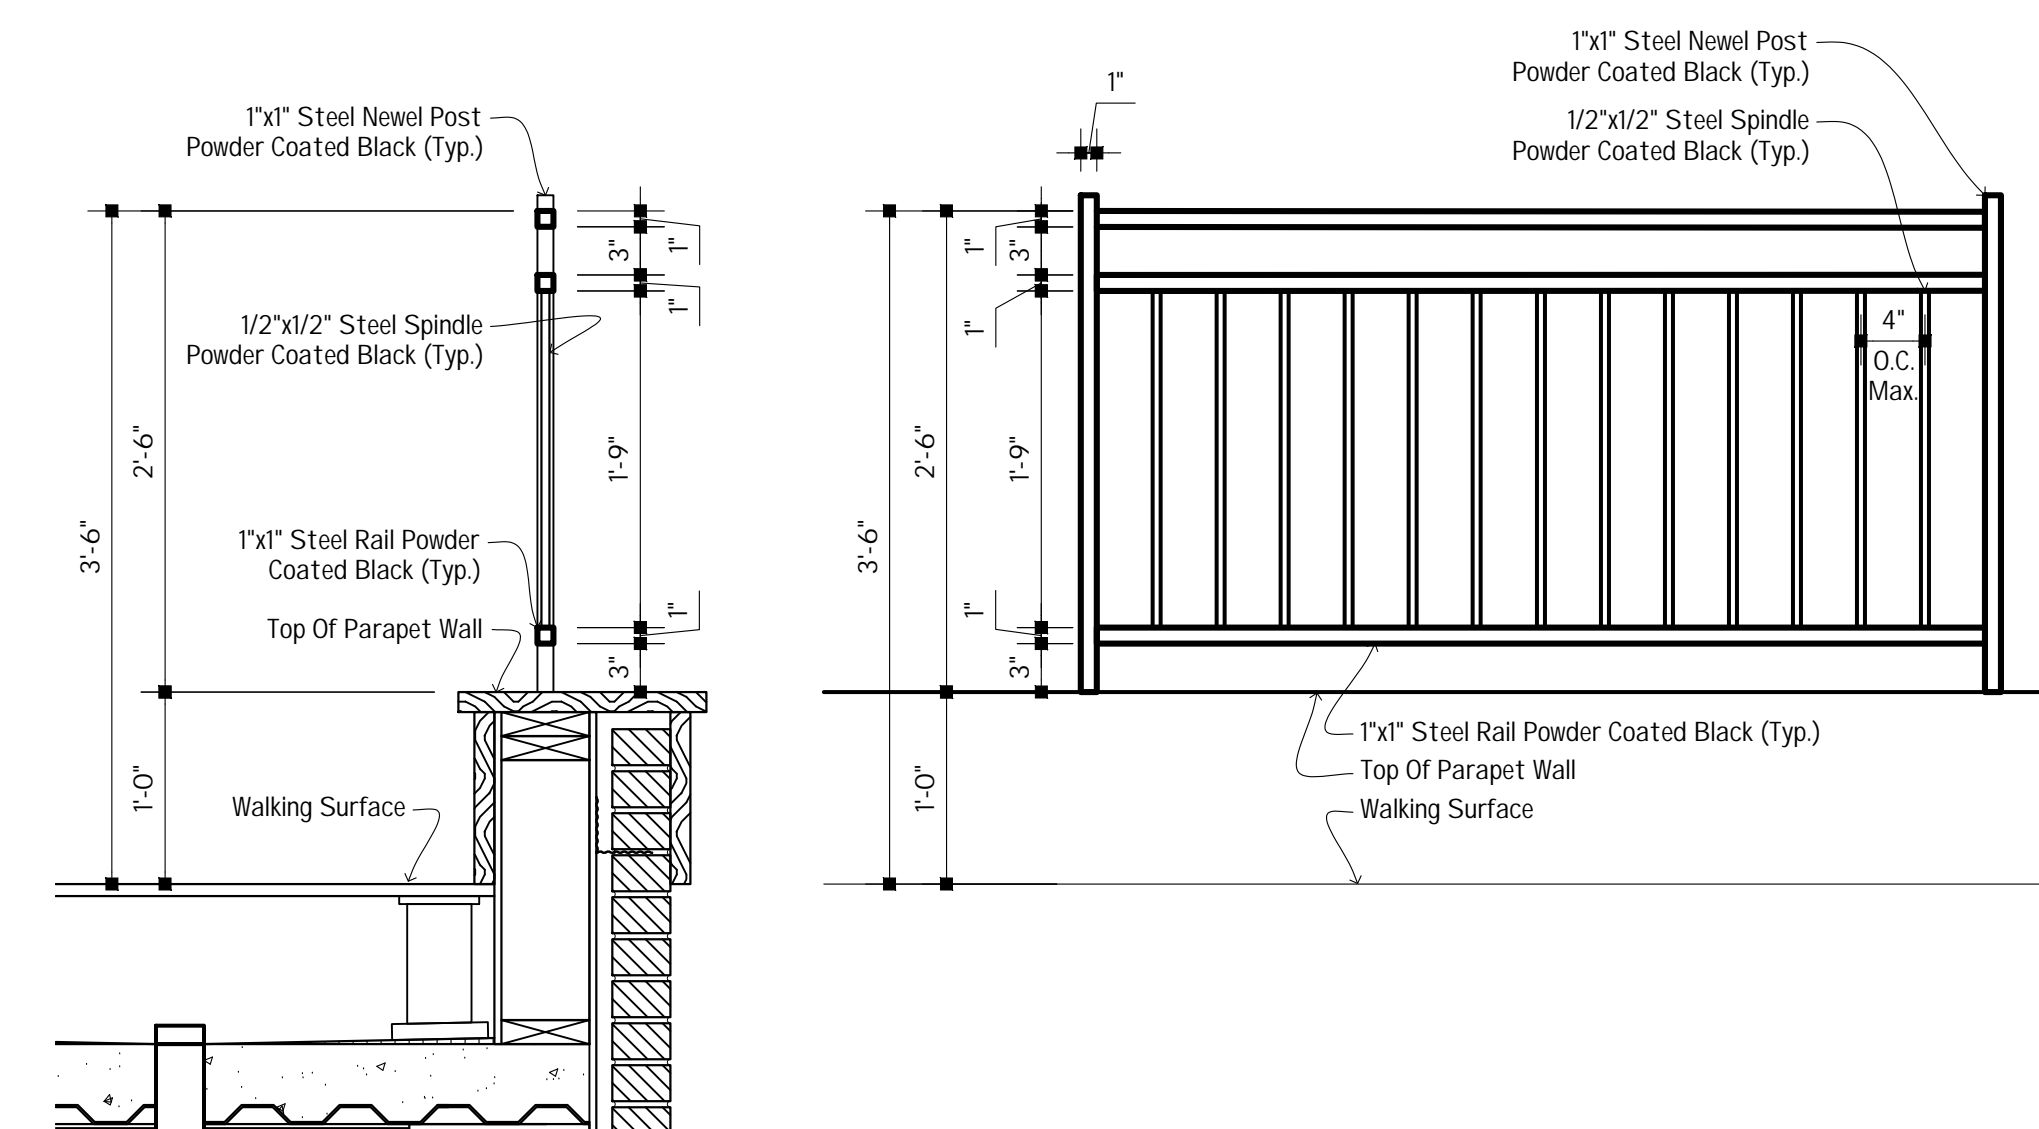

A10.3 Railing Detail

1" = 1'-0"



No.	Description	Date	By
1	Aluminum Door Hardware	7-24-24	Jm

WARNING:
It is a violation of Article 147, Section 7303 of the New York State Education Law for any person to alter an item, in any way, on this document, unless under the direction of a licensed Architect.

Proposed New Mixed
Use Build For:
Severyn Development

Sawyers Landing
Building Two

Copyright Sutton Architecture ©2023

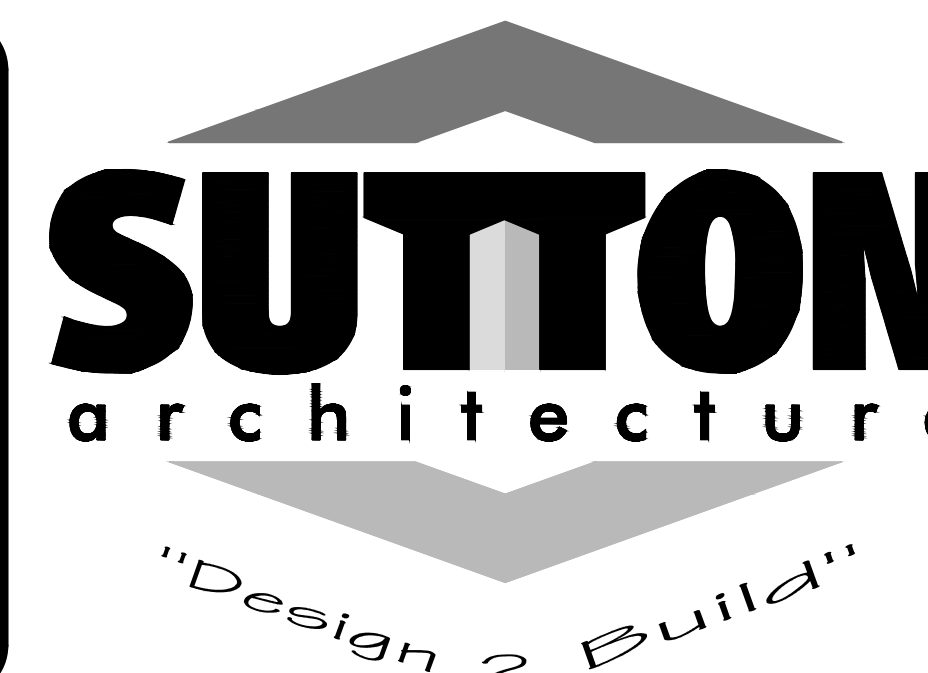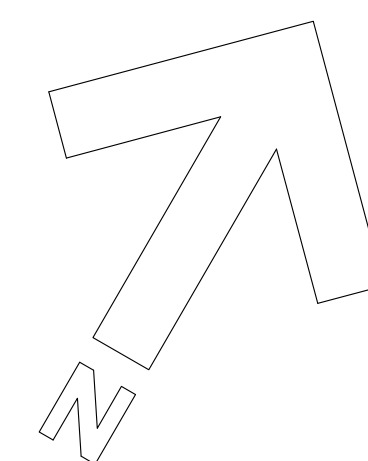

Job Number:
21-119

Title:
Exterior Elevations

Drawn By:
J. Privitera
Date:
1-10-2025
Checked By:
D. Sutton

Scale:
As Shown

Sheet No.:
A-10
Building Two



VERYN DEVELOPMENT

SAWYER LANDING SAWYER LANDING SAWYER LANDING







SAWYERS LANDING

49

SAWYERS LANDING SAWYERS LANDING SAWYERS LANDING



SAWYERS LANDING SAWYERS LANDING SAWYERS LANDING SAWYERS LANDING

SAWYERS LANDING

SEVERYN DEVELOPMENT



Sawyers
Club Plaza

VERYN DEVELOPMENT

SAWYERS LANDING SAWYERS LANDING SAWYERS LANDING SAWYERS LANDING

SAWYERS LANDING



CRYN DEVELOPMENT

SAWYERS LANDING SAWYERS LANDING SAWYERS LANDING SAWYERS LANDING

Logo

