


All rights reserved. Reuse of these documents without the expressed written permission of Carmina Wood Morris DPC is prohibited. WARNING: It is violation of article 145 sections 2206N and 7301 of the New York State education law for any person, unless acting under the direction of a registered architect, licensed engineer or land surveyor to alter this drawing. If altered such R.A., P.E. or L.L.S. shall affix his or her seal, signature, the date, the notation "altered by" and a specific description of the alteration.

© Carmina Wood Morris DPC

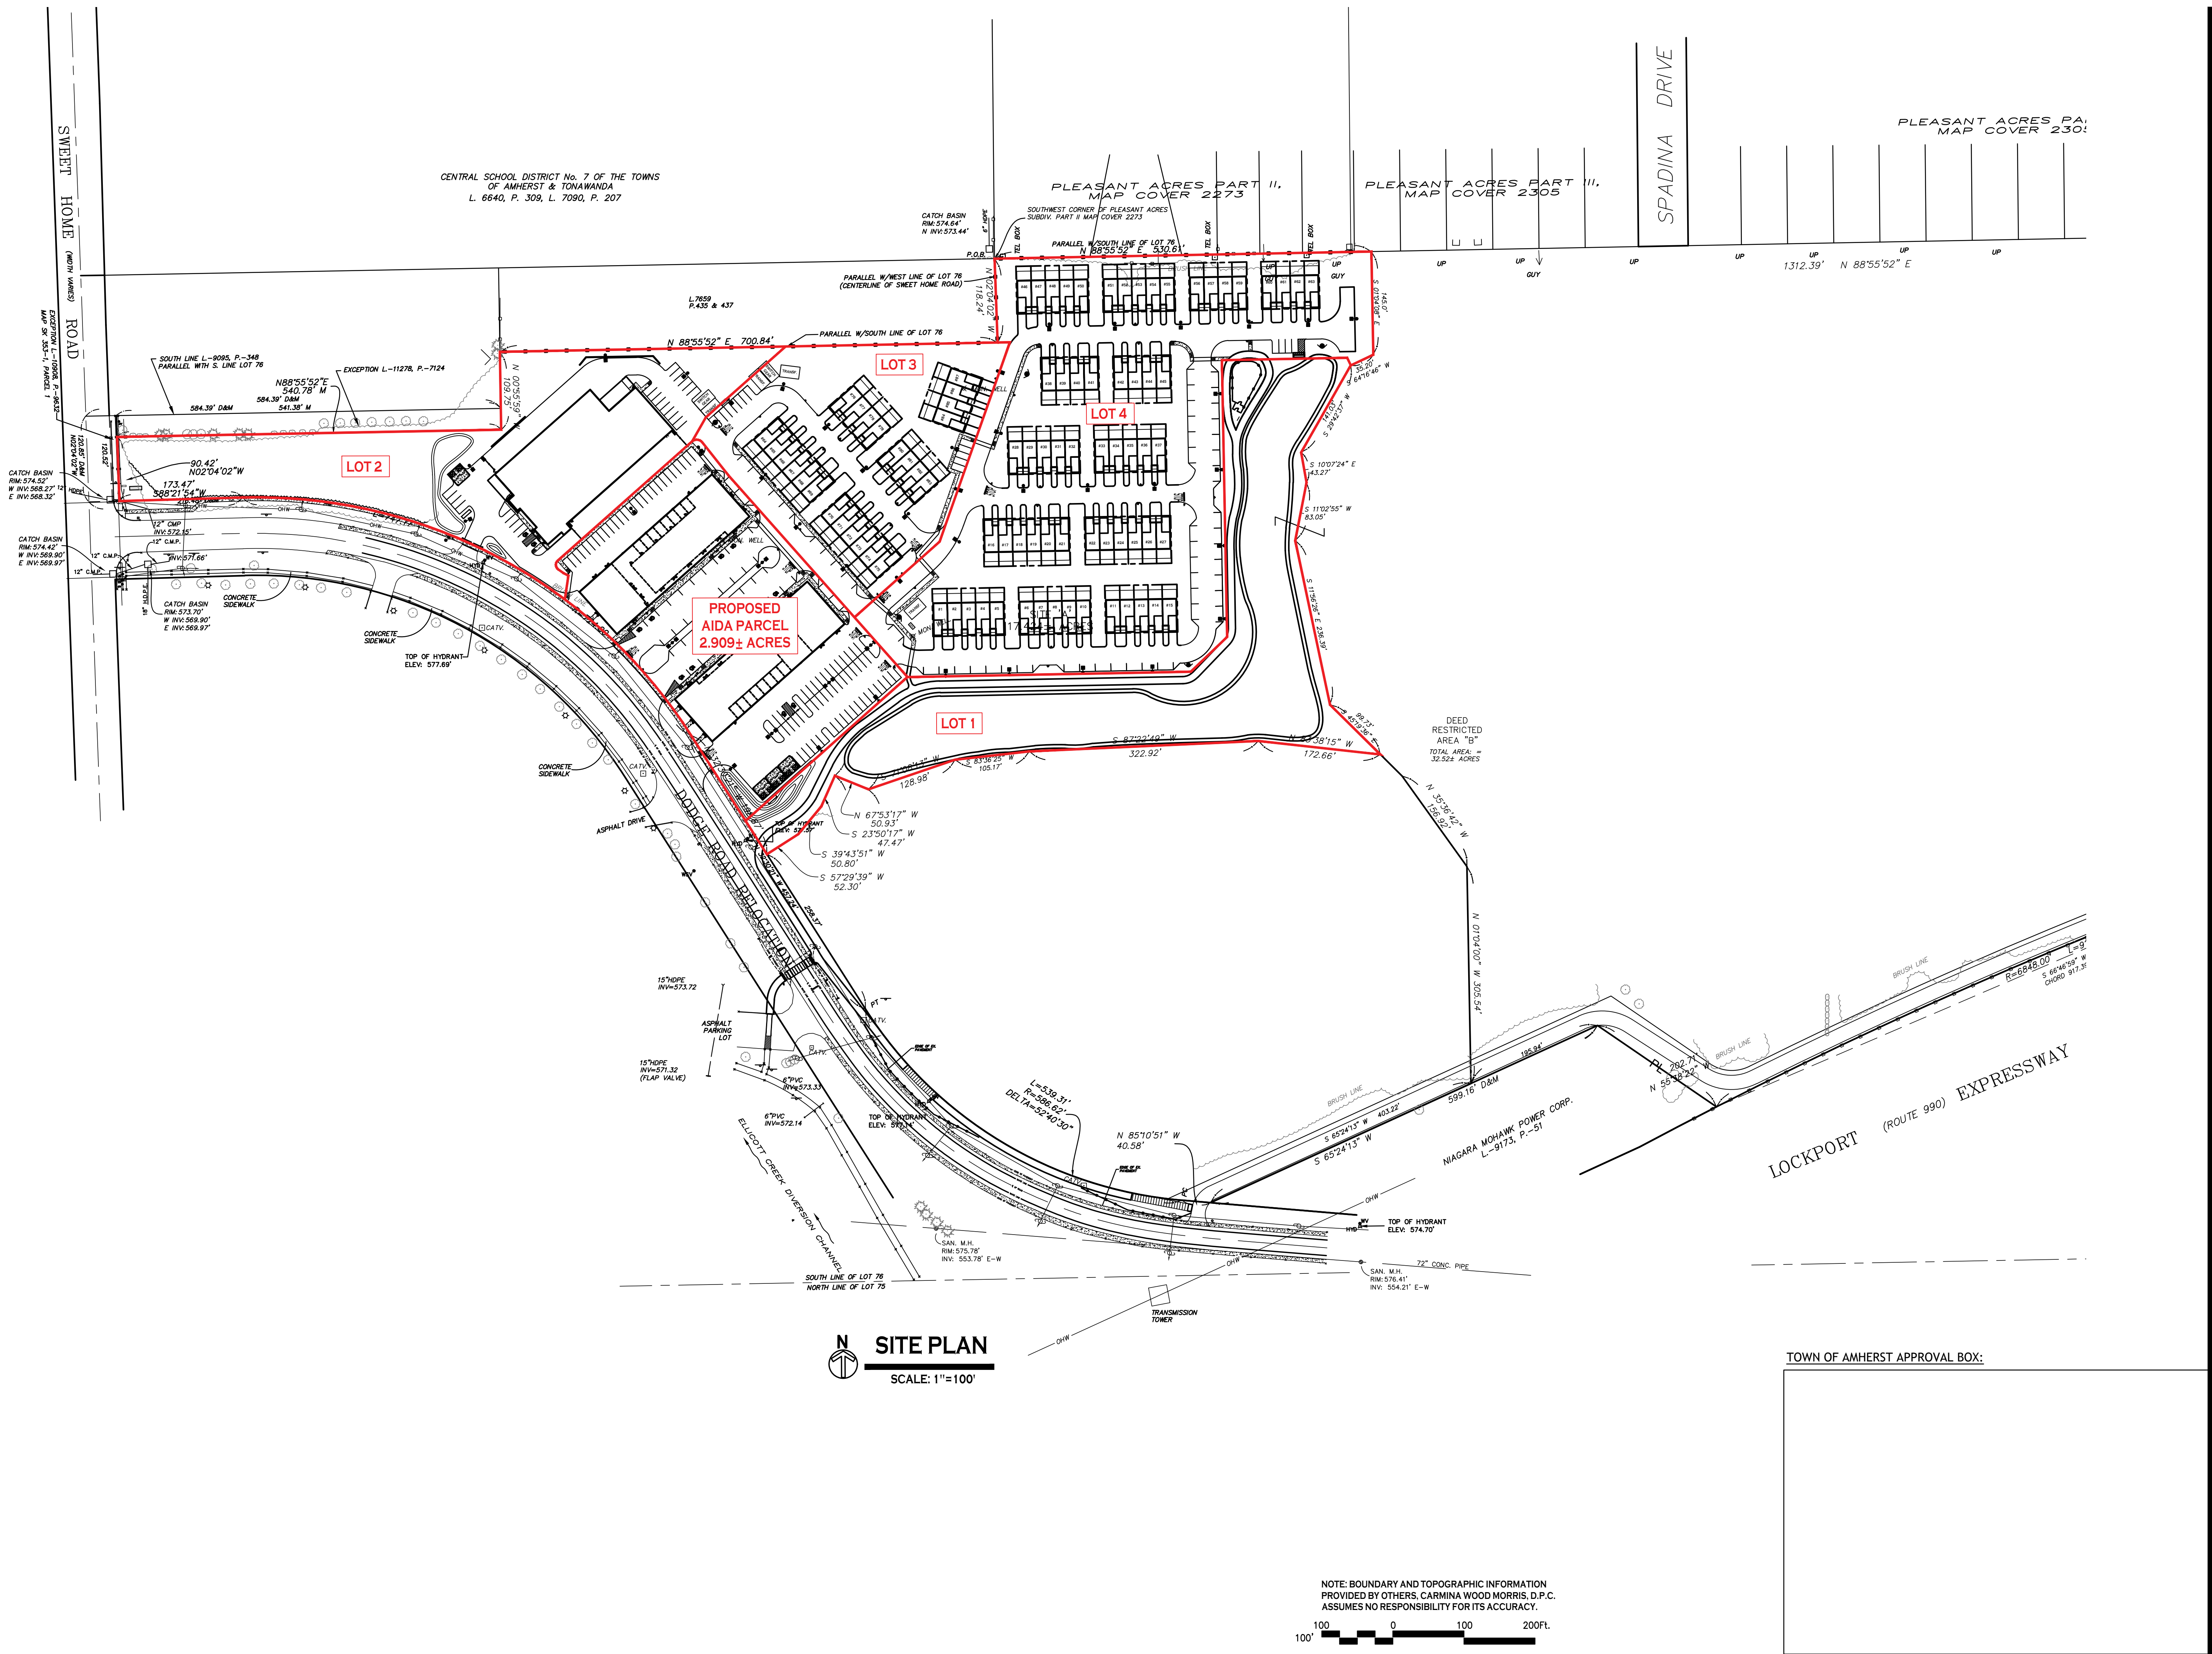

**N SITE PLAN**  
 SCALE: 1"=100'

NOTE: BOUNDARY AND TOPOGRAPHIC INFORMATION PROVIDED BY OTHERS. CARMINA WOOD MORRIS, D.P.C. ASSUMES NO RESPONSIBILITY FOR ITS ACCURACY.



REVISIONS:

No.	Description	Date
1	Plan revised per town comments	05/18/22
2	Plan revised per town comments	07/26/22
3	Plan rev. per town 07/29/22 comments	03/27/23
4	Plan rev. per 08/13/23 Fire Safety comments	03/27/23
5	Plan rev. per 10/20/23 Town comments	10/31/23
6	Plan revised per Town/Client comments	05/28/24
7	Rev. per Town Planning Dept. Comments	12/23/24
8	Updated Parcel Lines	2/17/25

PROJECT NAME:  
 Site Development plans for:  
**Sawyer's Landing**  
 Portion of 1081 North French Road  
 Amherst, New York

Date: 12/1/21  
 Drawn by: C. Wood  
 Scale: As Noted

DRAWING NAME:  
 Parcel Map

DRAWING NO.  
**C-102**  
 Project no.: 21.011

