

# TOWN OF AMHERST




## AUDUBON LIBRARY PLAYGROUND

TOWN JOB NO. 2024.022

*Town Supervisor*  
Brian J. Kulpa

*Town Councilmembers*  
*Shawn Lavin - Deputy Supervisor*  
Jacqueline Berger  
Angela Marinucci  
Michael Szukala

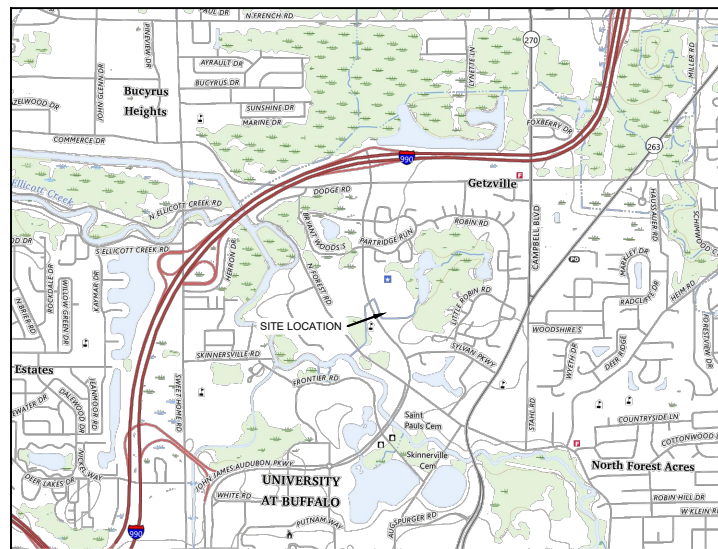

*Town Engineer*  
Jeffrey S. Burroughs, P.E.

*Highway Supervisor*  
Steven Floss

*Town Clerk*  
Francina J. Spoth

January 2025

Jeffrey S. Burroughs, P.E.

### DRAWING INDEX




SHEET NO.	DWG. NO.	DESCRIPTION
-	T	TITLE PAGE
1	C1	OVERALL SITE PLAN
2	C2	SITE PLAN
3	C3	DEMO, UTILITY & GRADING PLAN
4	C4	PLAYGROUND PLAN
5	D1	DETAILS
6	D2	DETAILS

P:\prj\_parks\_recreation\audubon\_library\CAD\Audubon\_Library\_Playground\_Overall Plan.dwg




**SITE DATA TABLE:**  
 350 JOHN JAMES AUDUBON PARKWAY  
 SBL 41.03-1-66

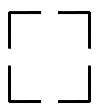PARCEL AREA	30.14 ACRES
PROPOSED PLAYGROUND AREA:	5,042 S.F. (0.12 ACRES)
PROPOSED NEW PARKING:	0

-  PROJECT LOCATION
-  PROPOSED PLAYGROUND FOOTPRINT
-  PROPERTY LINE

RESERVED FOR TOA USE

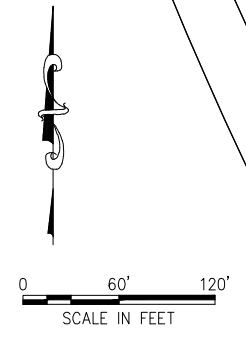

TOWN OF AMHERST  
 ENGINEERING DEPARTMENT  
 1100 NORTH FOREST  
 WILLAMSVILLE, NY 14221  
 PHONE: (716) 631-7154




AUDUBON LIBRARY PLAYGROUND  
 OVERALL SITE PLAN

FIELD CREW:	JLB
DRAWN BY:	JS/JLB
JOB NO.:	2024.022
CHECKED BY:	JB
SCALE:	1" = 120'
DATE:	01/20/2025

REVISIONS	
BY	DATE

DWG. NO.  
**C1**  
 SHT. NO. 1 OF 6

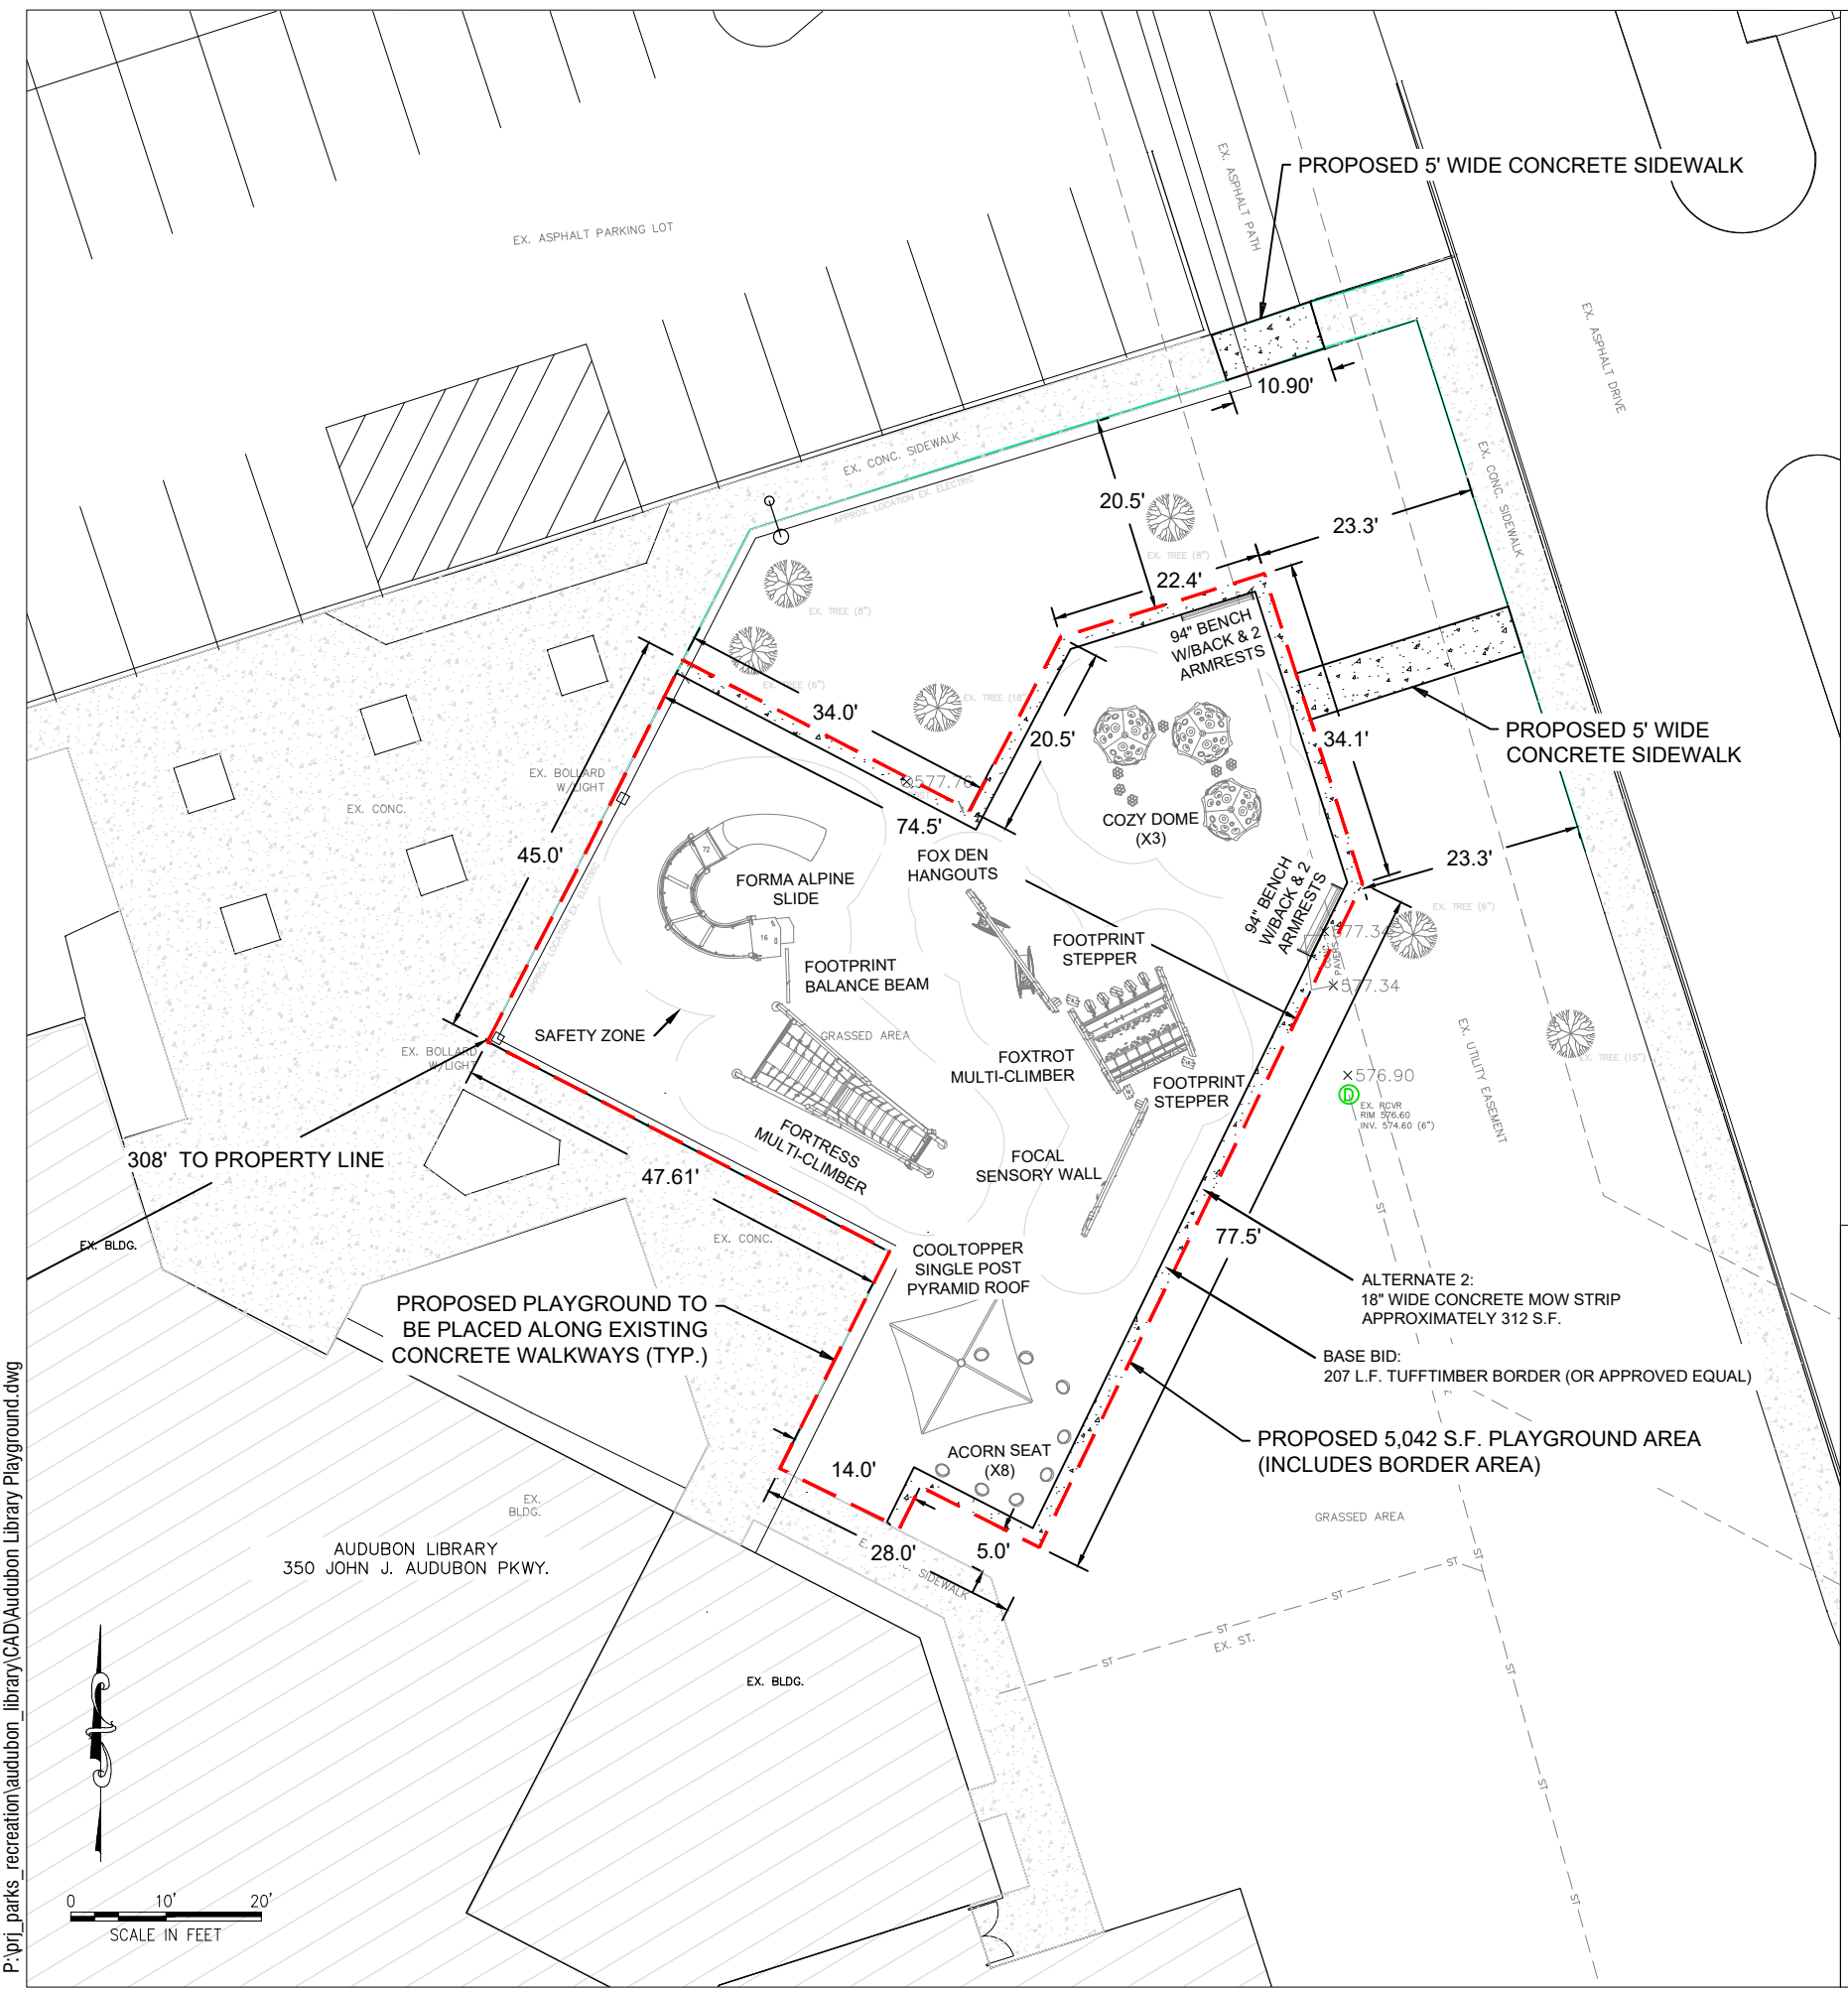

**SITE DATA TABLE:**  
**AUDUBON LIBRARY PLAYGROUND**


PROPOSED AREA:	5,042 S.F. (0.12 ACRES)
PROPOSED NEW PARKING:	0

- LEGEND:**
- PROPOSED PLAYGROUND FOOTPRINT
  - PROPOSED CONCRETE SIDEWALK
  - PROPERTY LINE
  - EXISTING STORM SEWER
  - EXISTING STORM STRUCTURE
  - EXISTING CONCRETE
  - EXISTING TREE

- NOTES:**
- PROPERTY LINE INFORMATION BASED ON TOWN GIS DATA

RESERVED FOR TOA USE

P:\prj\_parks\_recreation\audubon\_library\CAD\Audubon Library Playground.dwg

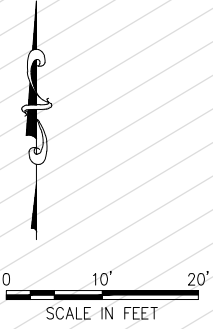

**TOWN OF AMHERST**  
 ENGINEERING DEPARTMENT  
 1100 NORTH FOREST  
 WILLAMSVILLE, NY 14221  
 PHONE: (716) 631-7154




**AUDUBON LIBRARY PLAYGROUND**

**SITE PLAN**

FIELD CREW:	JLB
DRAWN BY:	JS/JLB
JOB NO.:	2024.022
CHECKED BY:	JB
SCALE:	1" = 20'
DATE:	01/20/2025

REVISIONS	
BY	DATE


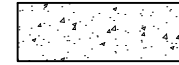


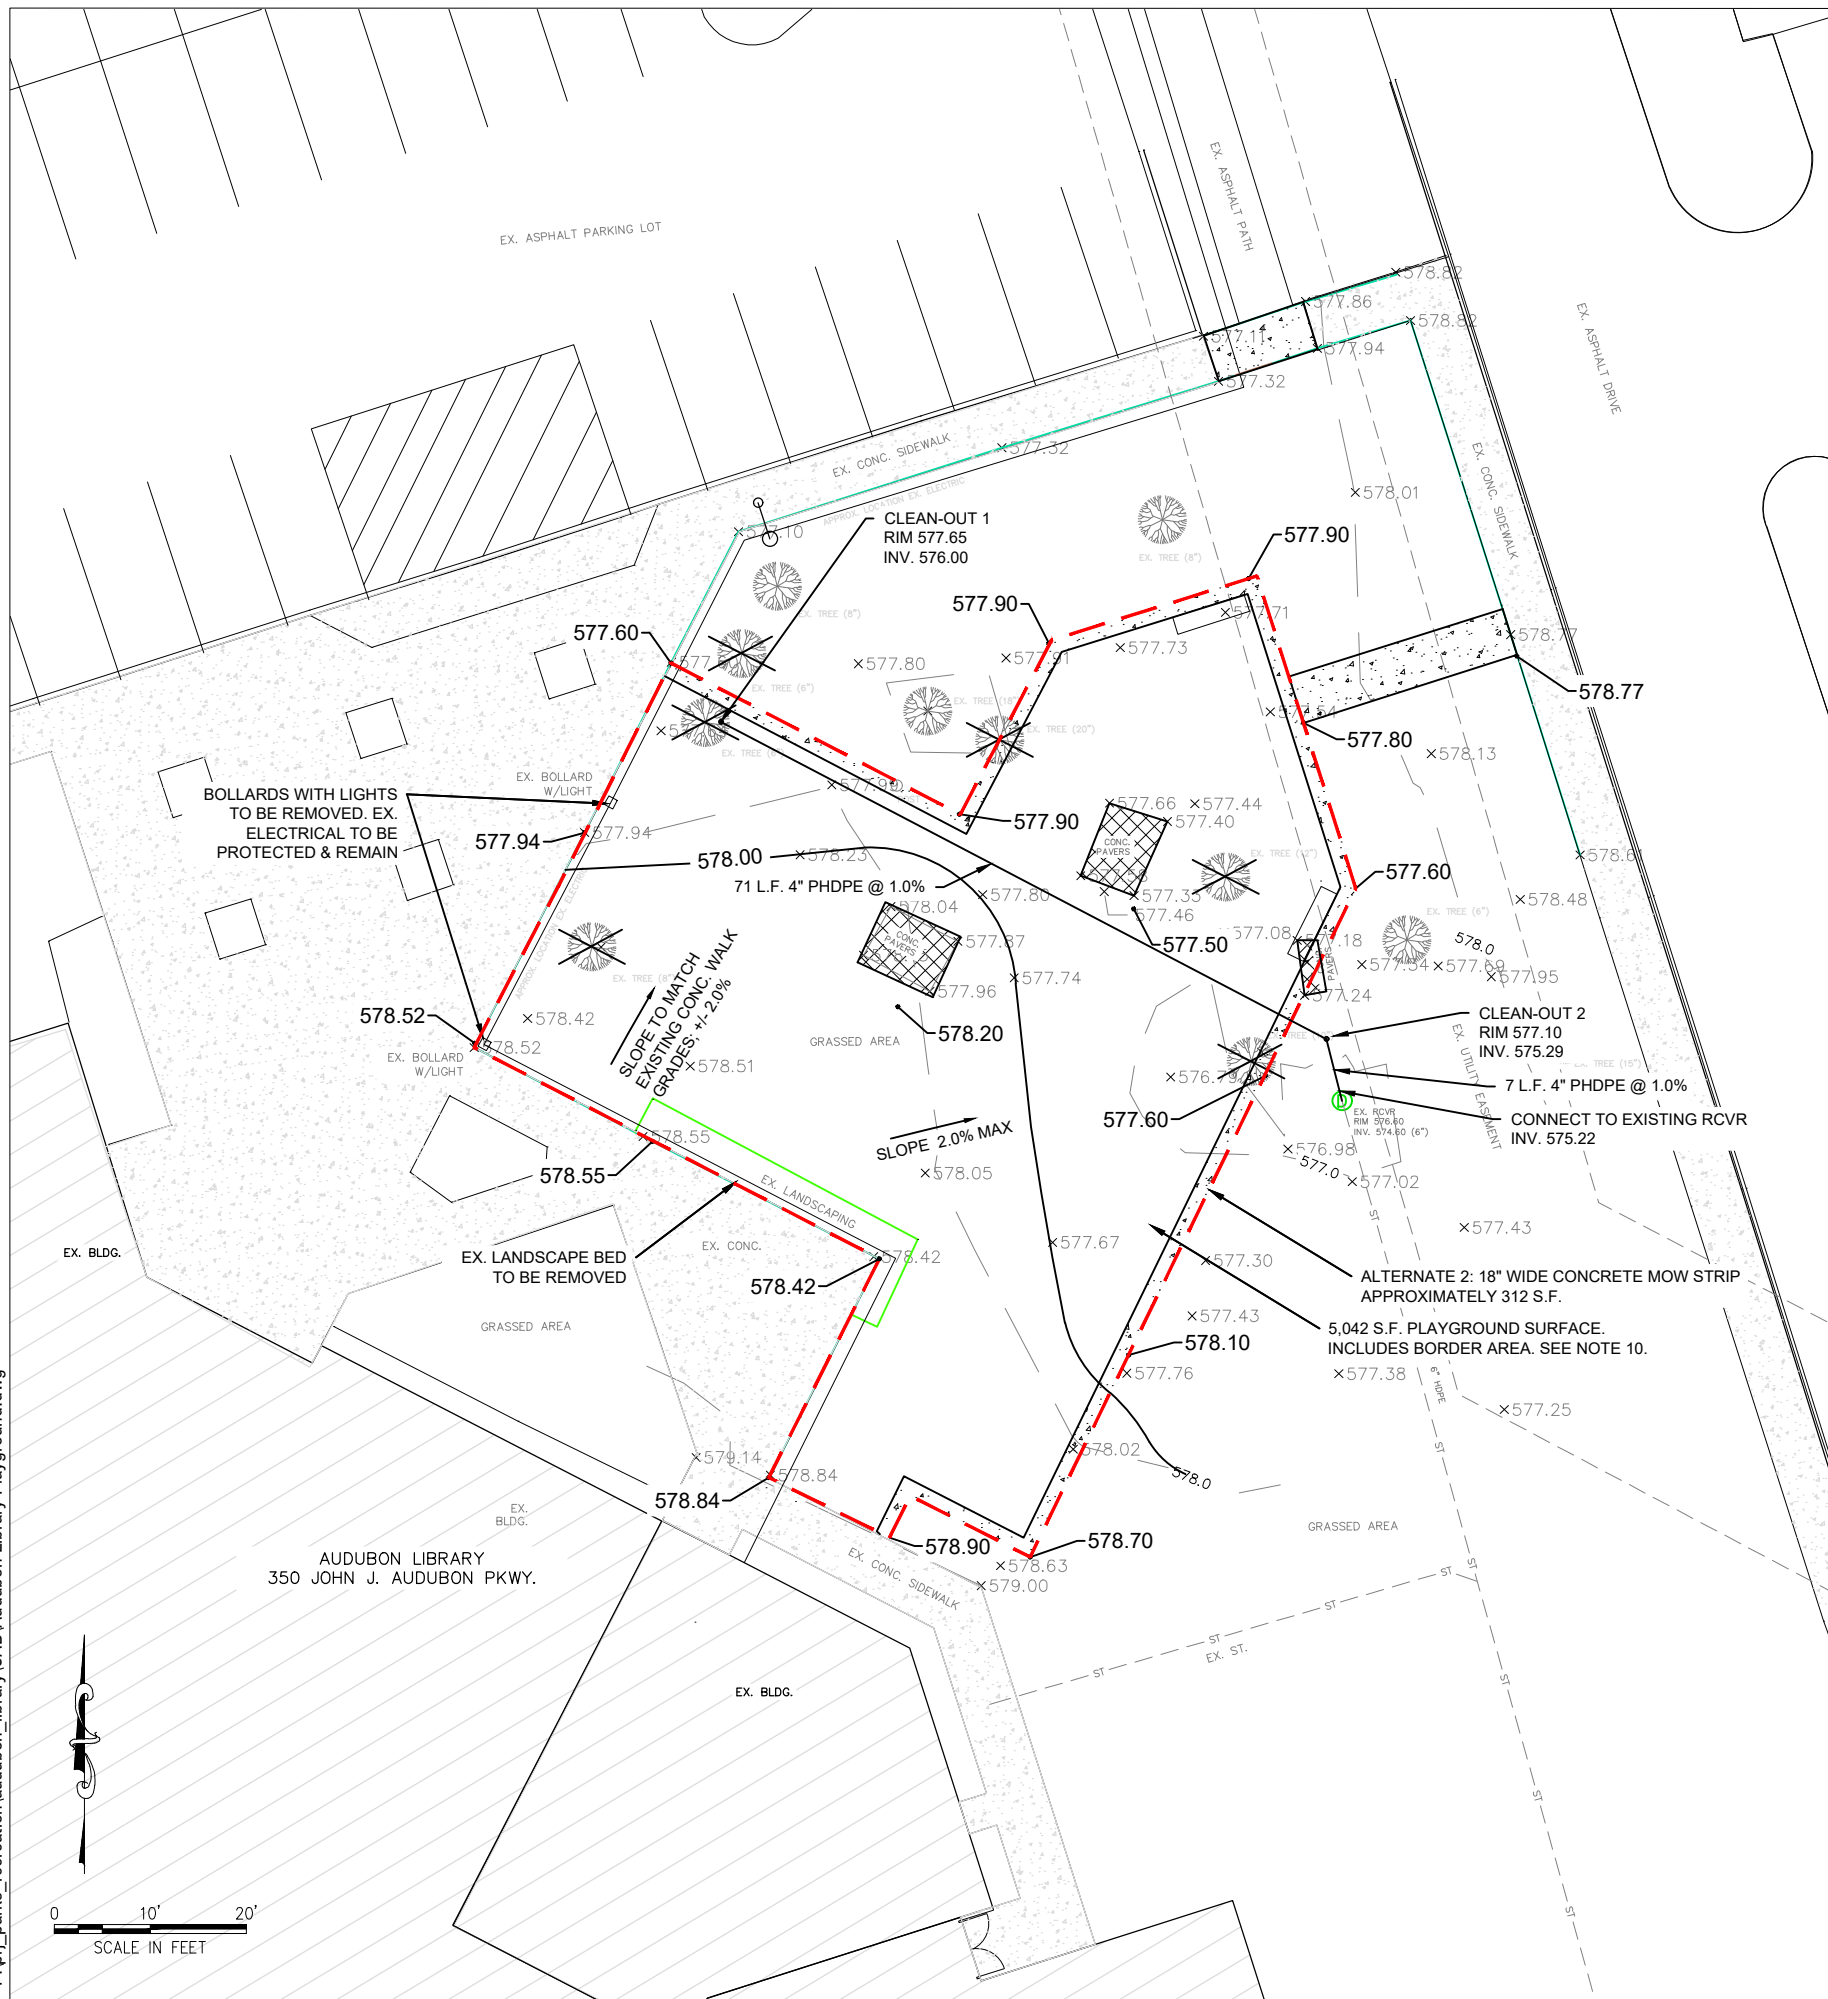








DWG. NO.  
**C2**  
 SHT. NO. 2 OF 6




**NOTES:**

1. UTILITY INFORMATION SHOWN IS APPROXIMATE. THE CONTRACTOR IS TO VERIFY EXACT DEPTHS AND LOCATIONS OF ALL UTILITIES PRIOR TO CONSTRUCTION.
2. CONTRACTOR SHALL SUBMIT DIG SAFE REQUEST PRIOR TO CONSTRUCTION.
3. ALL CONSTRUCTION SHALL CONFORM TO TOWN OF AMHERST CONSTRUCTION SPECIFICATIONS AND DETAILS.
4. CONTRACTOR SHALL SECURE SITE AND EQUIPMENT AS NEEDED TO KEEP THE SITE SAFE AND DIRECT PEDESTRIAN TRAFFIC AS NEEDED.
5. AN AUTOCAD FILE WILL BE AVAILABLE FOR THE PURPOSE OF SITE LAYOUT FOR THE SURVEYOR.
6. EXISTING CONCRETE WALKWAY AND SIDEWALKS SHALL REMAIN EXCEPT AS NOTED. ANY DAMAGE TO EXISTING SIDEWALK OR ROADWAY DURING CONSTRUCTION SHALL BE REPAIRED/REPLACED BY CONTRACTOR AT THEIR EXPENSE.
7. THE PROPOSED PLAYGROUND EQUIPMENT HAS BEEN ACQUIRED BY THE TOWN. CONTRACTOR SHALL PICKUP EQUIPMENT FROM THE AMHERST NORTHTOWN CENTER (1615 AMHERST MANOR DRIVE, AMHERST, NY 14221) AND DELIVER TO SITE FOR INSTALLATION.
8. THE CONTRACTOR SHALL USE CARE TO AVOID DAMAGE TO THE EXISTING TREES TO REMAIN.
9. TOPSOIL SHALL ALSO BE PLACED AS NEEDED IN EXISTING GRASSED AREAS TO REMAIN A.O.B.E. BARE SPOTS AND LOW AREAS SHALL BE FINE GRADED AND FILLED AS NEEDED. ALL AREAS SHALL BE SEEDED, FERTILIZED AND MULCHED.
10. ALL GRASSED AREAS ADJACENT TO THE PLAYGROUND FOOTPRINT SHALL BE GRADED TO ALLOW POSITIVE DRAINAGE ONTO THE ADJACENT WALKWAYS OR YARD DRAIN.
11. EXISTING ELECTRICAL SHALL BE PROTECTED AND REMAIN. REMOVAL OF EXISTING BOLLARDS WITH LIGHTS SHALL BE DONE IN ACCORDANCE WITH TOWN CODE.
12. PLAYGROUND SURFACE IS AS FOLLOWS: REFER TO DETAILS AND BID BOOK.
  - A. BASE BID: ENGINEERED WOOD FIBER
  - B. ALTERNATE 1: TURF
  - C. ALTERNATE 3: POURED IN PLACE (PIP) – ONLY APPLICABLE WITH ALTERNATE 2 (CONCRETE MOW STRIP)

  **LEGEND:**

-  PROPOSED PLAYGROUND FOOTPRINT
-  PROPOSED CONCRETE SIDEWALK
-  PROPERTY LINE
-  EXISTING STORM SEWER
-  EXISTING STORM STRUCTURE
-  EXISTING CONCRETE
-  EXISTING TREE
-  EXISTING SPOT GRADE
-  EXISTING CONTOUR
-  PROPOSED CONTOUR
-  PROPOSED SPOT ELEVATION
-  TREE TO BE REMOVED; STUMPS TO BE GRINDED
-  CONCRETE PAVERS TO BE REMOVED

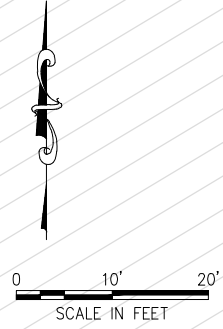

AUDUBON LIBRARY PLAYGROUND  
DEMO, UTILITY & GRADING PLAN


FIELD CREW:	JLB
DRAWN BY:	JS/JLB
JOB NO.:	2024.022
CHECKED BY:	JB
CHECKED BY:	
SCALE:	1" = 20'
DATE:	01/20/2025

REVISIONS	
BY	DATE



- NOTES:**
1. REFER TO PLAYGROUND EQUIPMENT INSTALLATION GUIDELINES FOR ADDITIONAL INFORMATION.
  2. AUTOCAD FILE WILL BE PROVIDED TO CONTRACTOR TO ASSIST WITH SITE LAYOUT.
  3. ALL EQUIPMENT MUST BE INSTALLED IN ACCORDANCE WITH MANUFACTURE'S REQUIREMENTS.

P:\prj\_parks\_recreation\audubon\_library\CAD\Audubon Library Playground.dwg

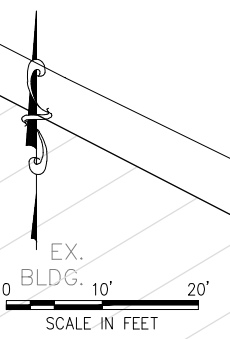

TOWN OF AMHERST  
ENGINEERING DEPARTMENT  
1100 NORTH FOREST  
WILLAMSVILLE, NY 14221  
PHONE: (716) 631-7154



AUDUBON LIBRARY PLAYGROUND  
PLAYGROUND PLAN


FIELD CREW:	JLB
DRAWN BY:	JS/JLB
JOB NO.:	2024.022
CHECKED BY:	JB
SCALE:	1" = 20'
DATE:	01/20/2025

REVISIONS	
BY	DATE

DWG. NO.  
**C4**  
SHT. NO. 4 OF 6


**EWF POST DETAIL  
(PER MANUFACTURER'S REQUIREMENTS)**

SCALE: NONE

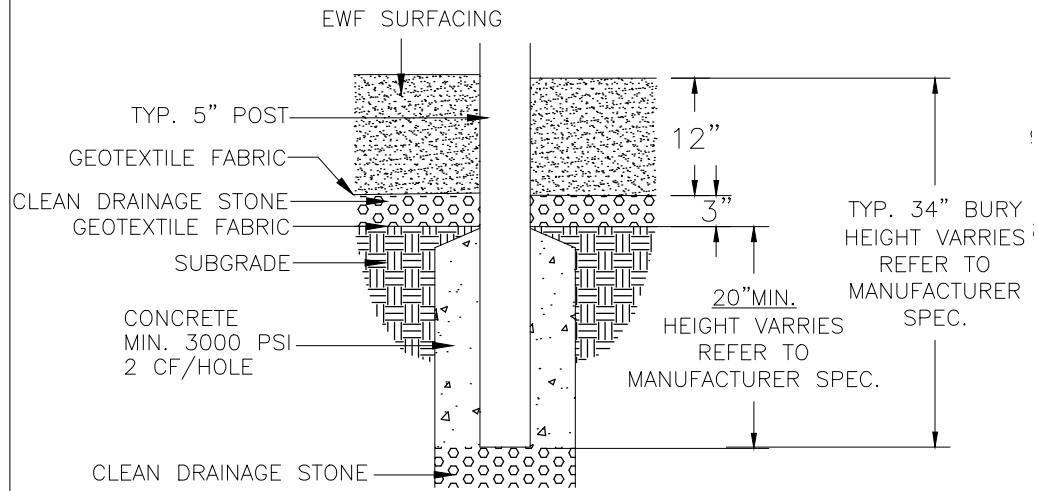


**POST DETAIL- TURF  
(PER MANUFACTURER'S REQUIREMENTS)**

SCALE: NONE

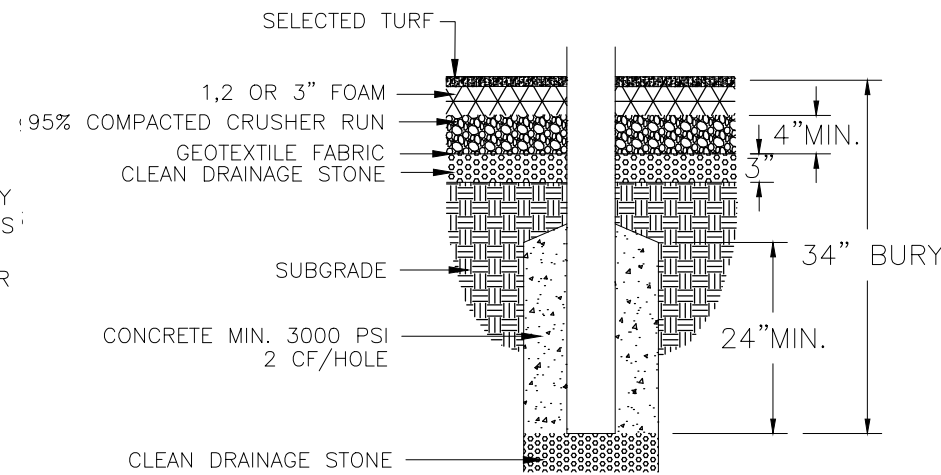


**POST DETAIL PIP  
(PER MANUFACTURER'S REQUIREMENTS)**

SCALE: NONE

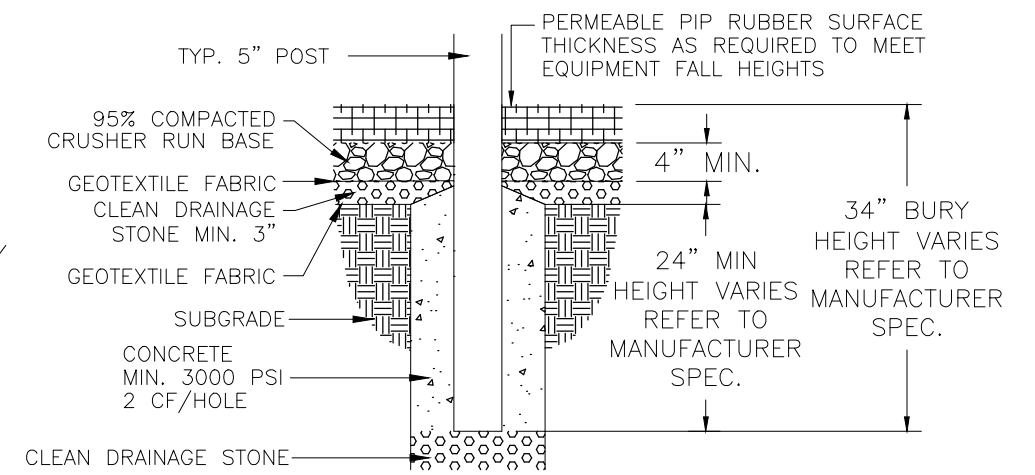


**ENGINEERED WOOD FIBER SURFACING DETAIL**

SCALE: NONE

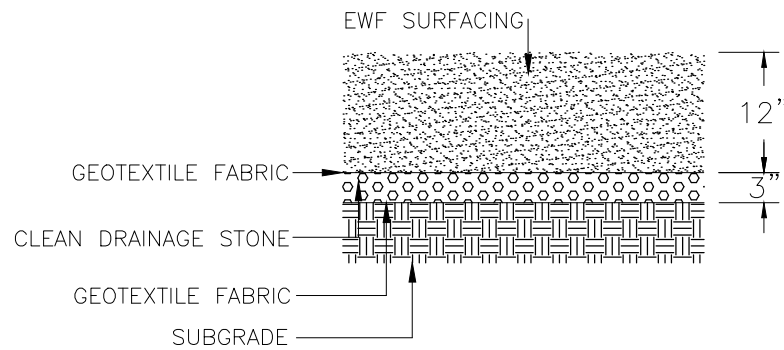


**TURF SURFACING DETAIL**

SCALE: NONE

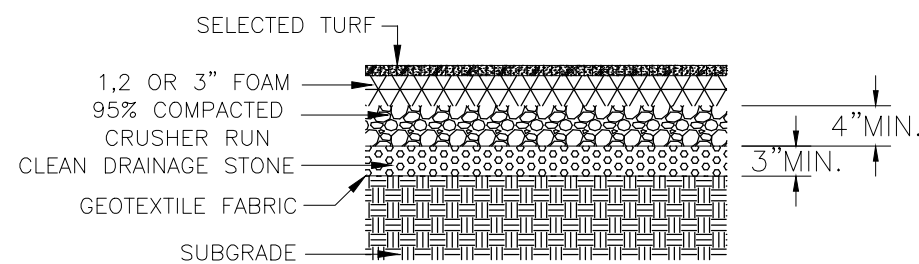

**PIP SURFACING DETAIL**


SCALE: NONE

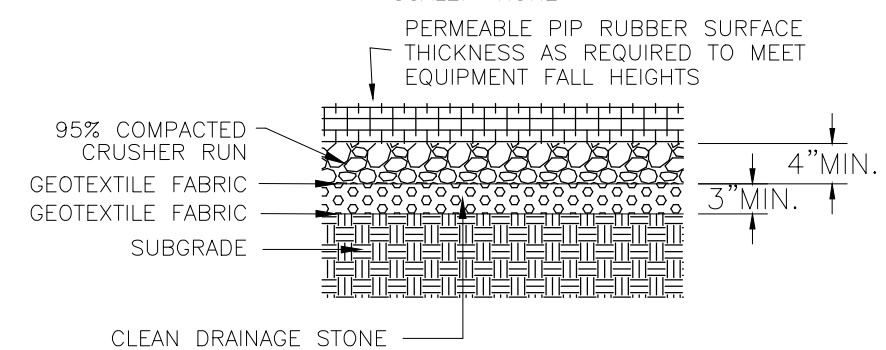

**CONCRETE ADA RAMP DETAIL**

ENGINEERED WOOD FIBER (EWF)

SCALE: NONE

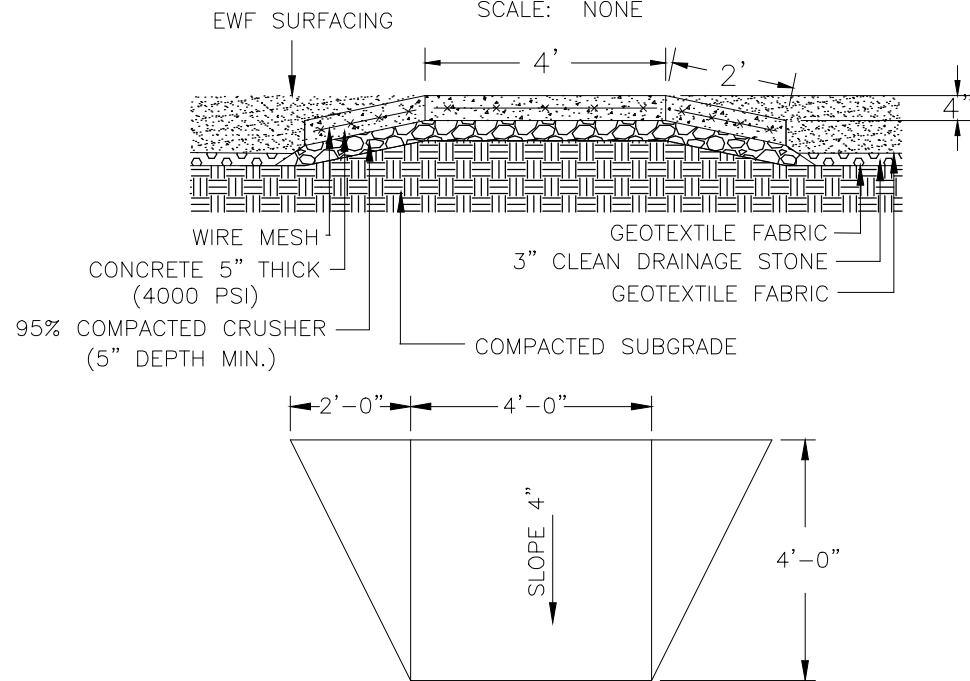


**NOTES:**

1. CONCRETE ADA RAMP APPLIES TO BASE BID WITH EWF AND SHALL BE INSTALLED AT 2 LOCATIONS TBD PRIOR TO CONSTRUCTION.

**NOTES:**

1. ALL PLAYGROUND EQUIPMENT SHALL BE INSTALLED IN ACCORDANCE WITH THE MANUFACTURER'S GUIDELINES.

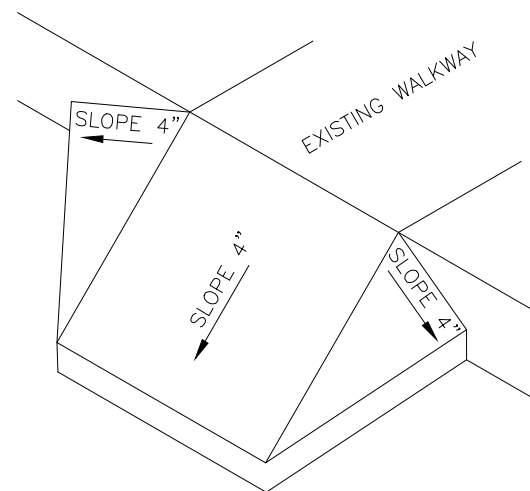


FIELD CREW:	JLB
DRAWN BY:	JS/JLB
JOB NO.:	2024.022
CHECKED BY:	JB
SCALE:	1" = 20'
DATE:	01/20/2025

REVISIONS	
BY	DATE


CONCRETE CURB DETAIL – EWF

SCALE: NONE

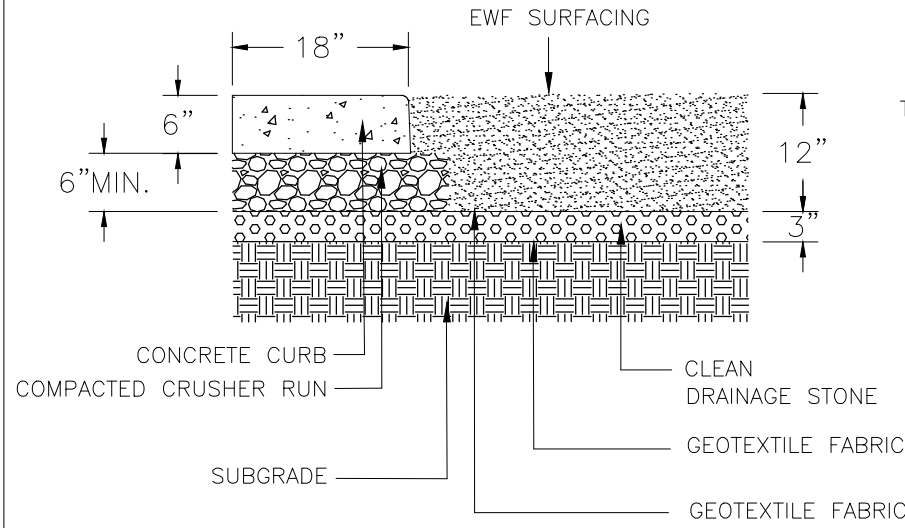


TURF SURFACING WITH CONCRETE BORDER DETAIL

SCALE: NONE

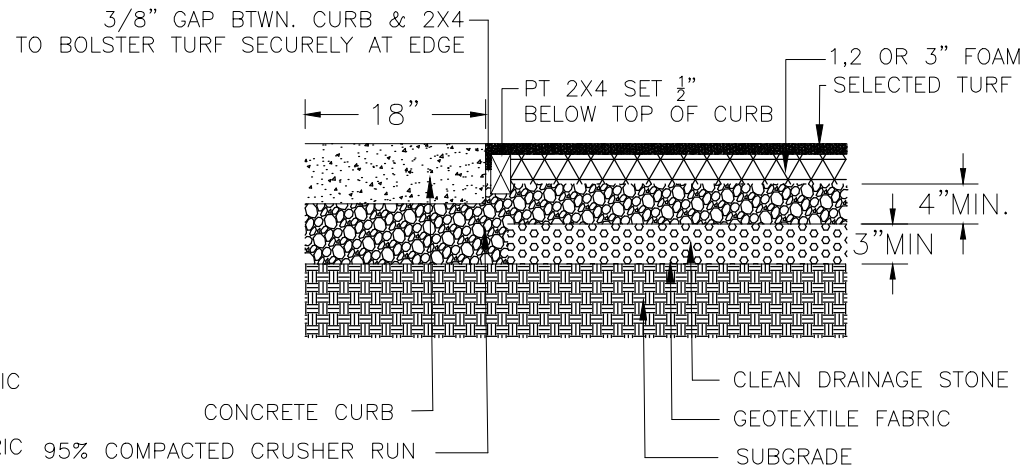


PIP SURFACING WITH CONCRETE BORDER DETAIL

SCALE: NONE

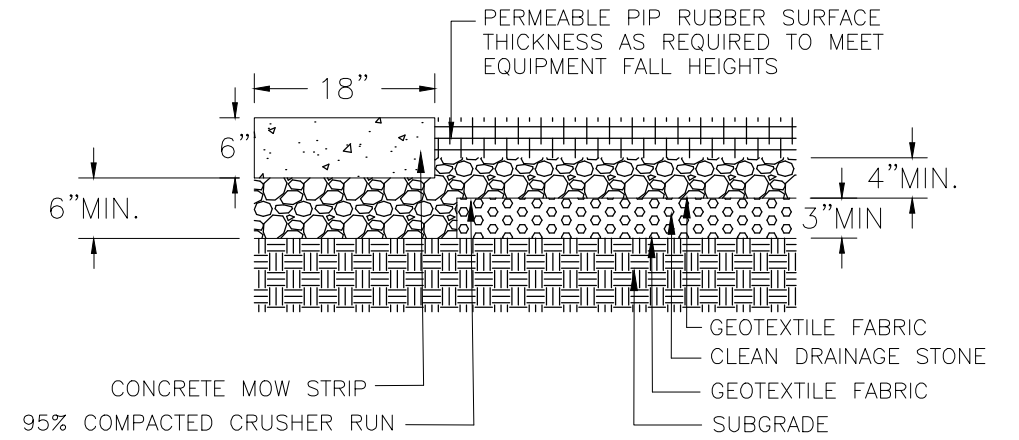


CONCRETE SIDEWALK (& MOW STRIP)

SCALE: NONE

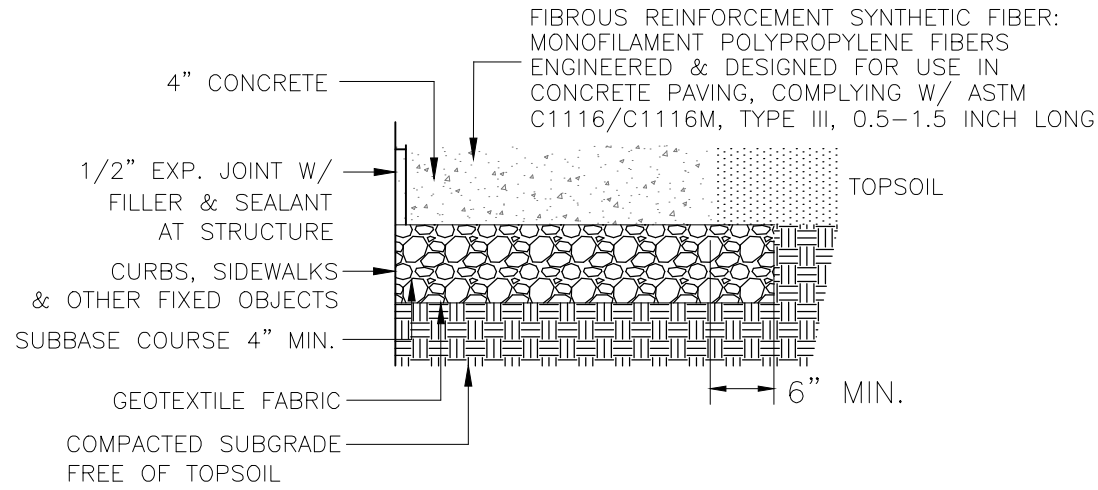

TURF SURFACING WITH TUFFTIMBER BORDER DETAIL

SCALE: NONE

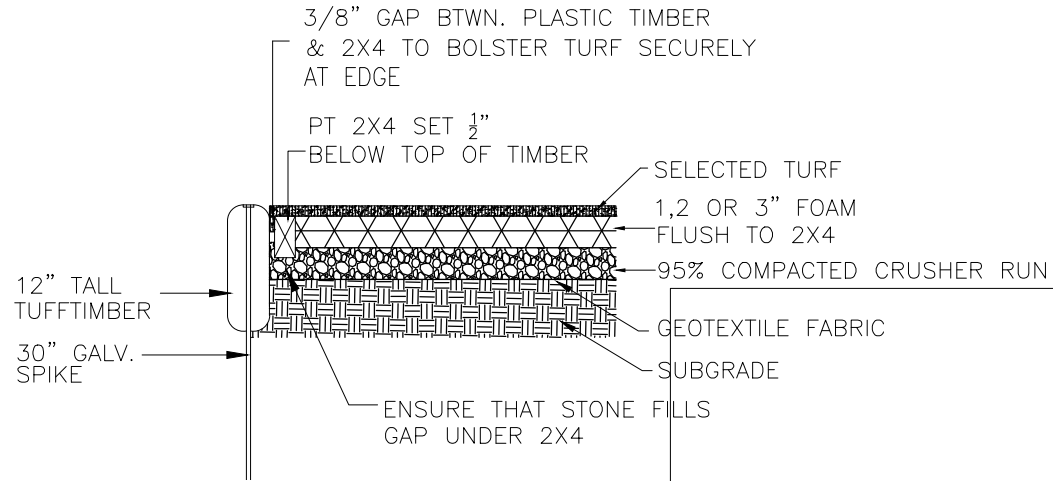


NOTES:

1. ALL PLAYGROUND EQUIPMENT SHALL BE INSTALLED IN ACCORDANCE WITH THE MANUFACTURER'S GUIDELINES.


PIP DRAINAGE SECTION

SCALE: NONE

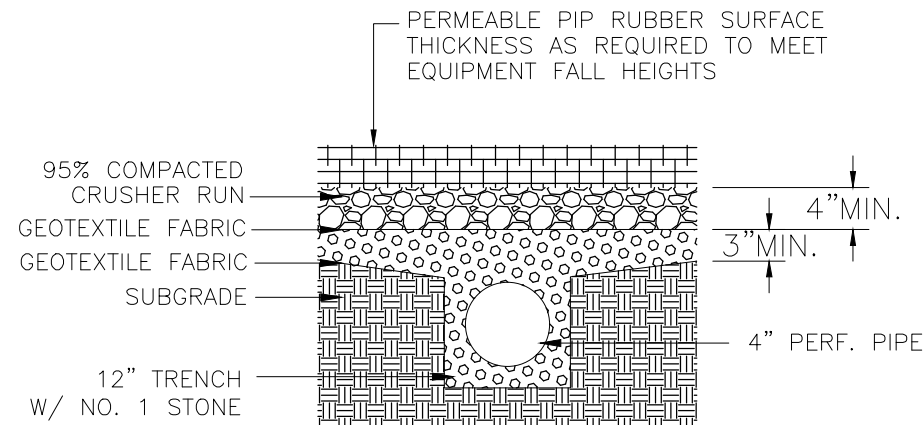

TUFF TIMBER AT GRADE DETAIL

SCALE: NONE  
EWF SURFACING

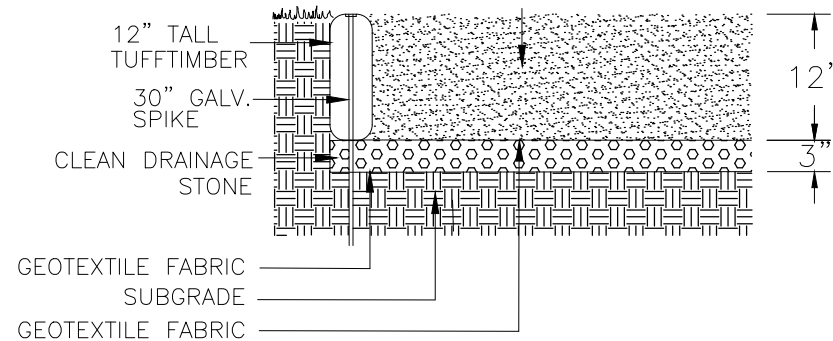

FIELD CREW:	JLB
DRAWN BY:	JS/JLB
JOB NO.:	2024.022
CHECKED BY:	JB
SCALE:	1" = 20'
DATE:	01/20/2025

REVISIONS	
BY	DATE

DWG. NO.

C6

SHT. NO. 6 OF 6