




1 ELEVATION EAST DEMOLITION  
SCALE: 1/16"=1'-0"

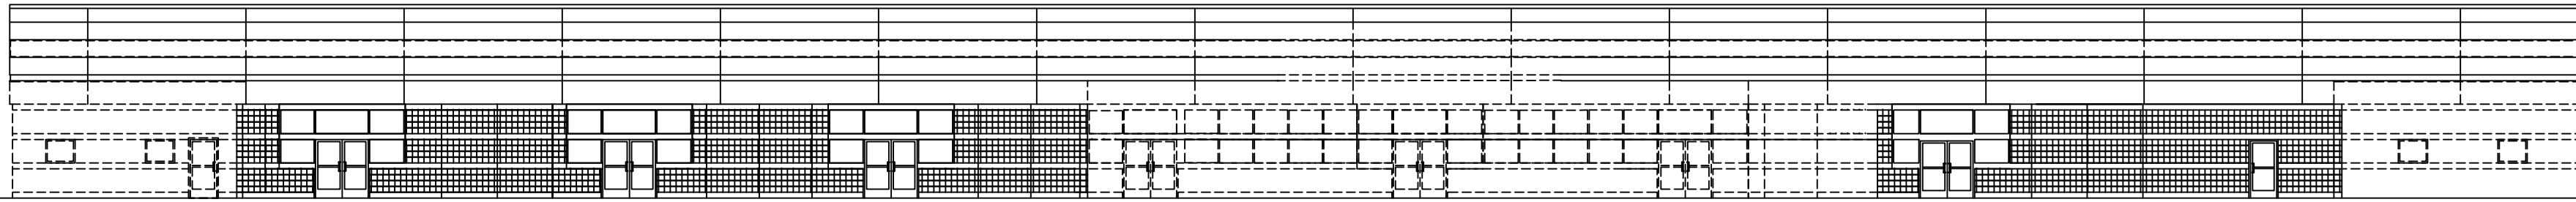


2 ELEVATION NORTH DEMOLITION  
SCALE: 1/16"=1'-0"

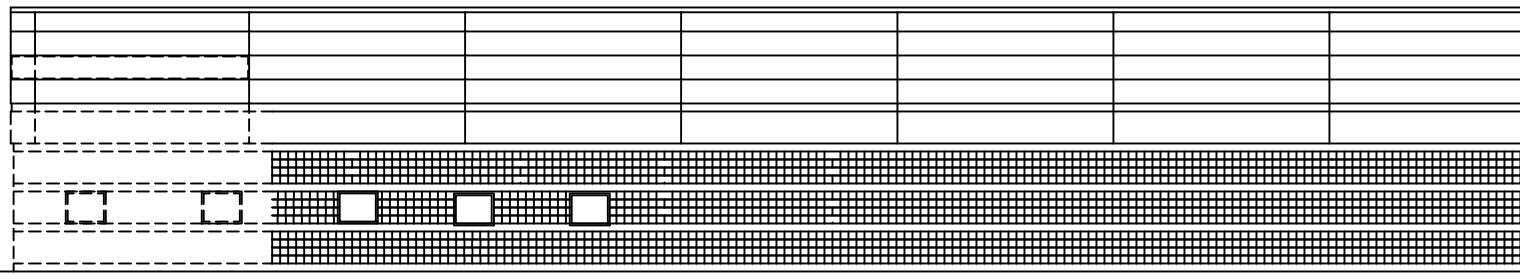


3 ELEVATION WEST DEMOLITION  
SCALE: 1/16"=1'-0"

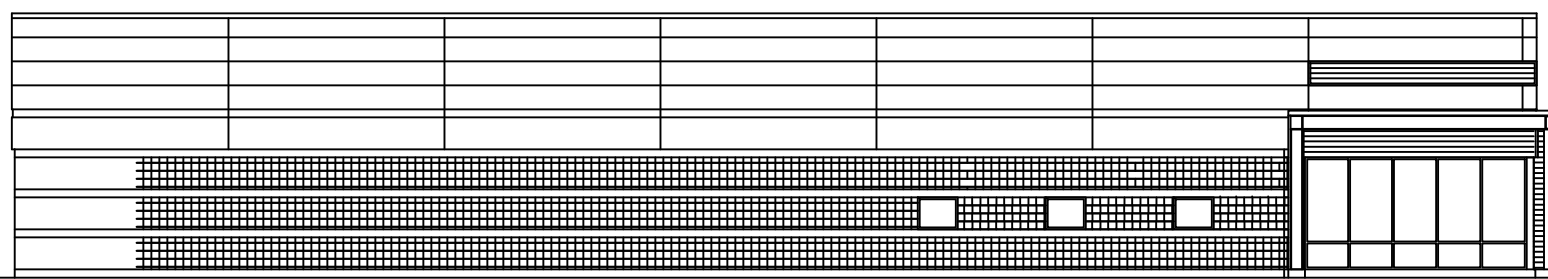


4 ELEVATION EAST  
SCALE: 1/16"=1'-0"

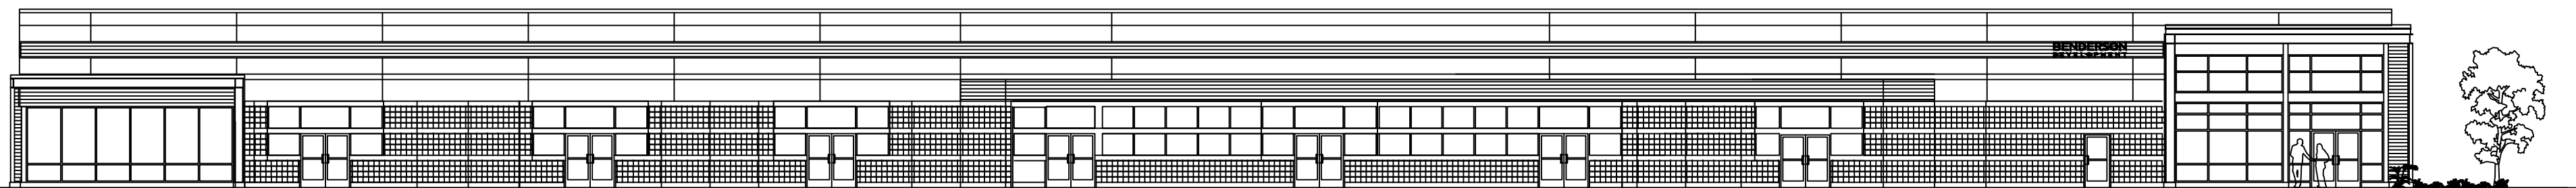


5 ELEVATION NORTH  
SCALE: 1/16"=1'-0"

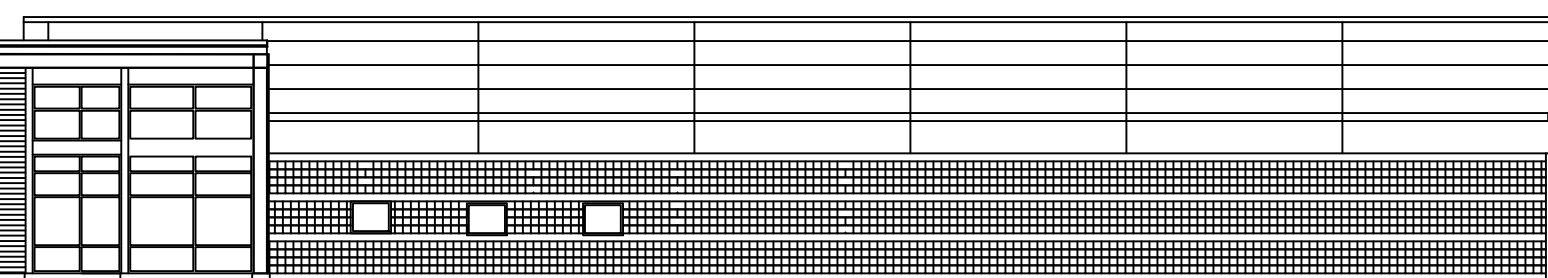

6 ELEVATION WEST  
SCALE: 1/16"=1'-0"

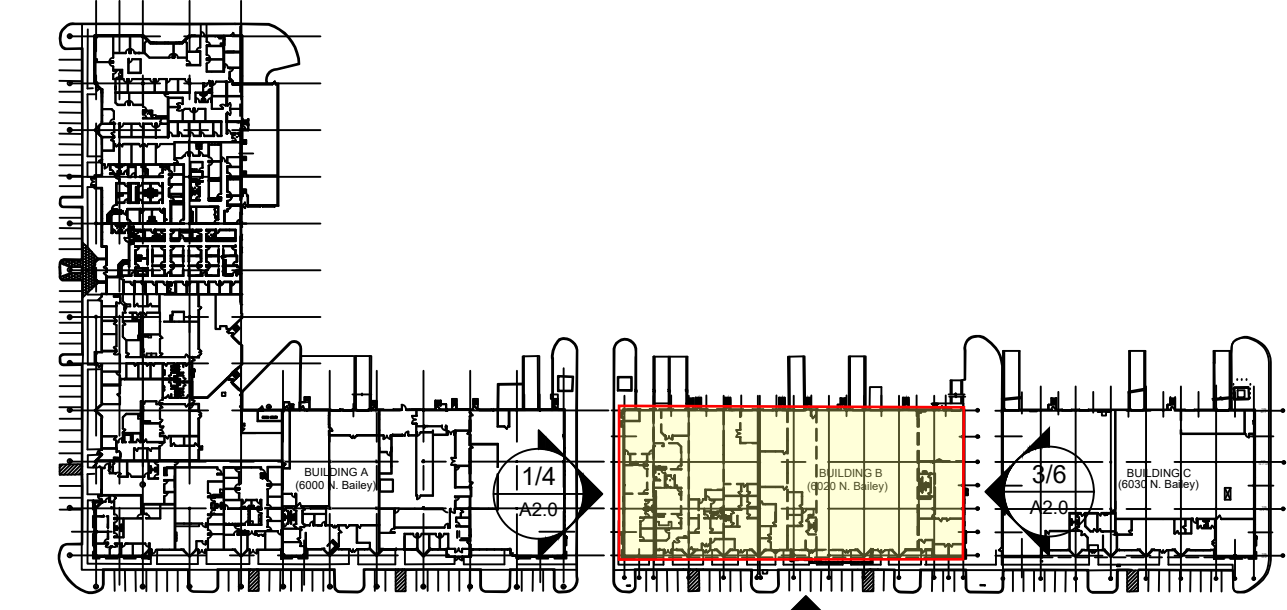

KEY PLAN  
N.T.S.

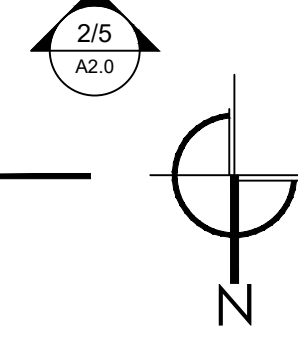

| DRAWING REVISIONS: | NO. | DATE | BY | REMARKS |
|--------------------|-----|------|----|---------|
|                    |     |      |    |         |
|                    |     |      |    |         |
|                    |     |      |    |         |
|                    |     |      |    |         |

**SPECIAL INFORMATION:**  
THIS DRAWING PREPARED FOR TENANT IMPROVEMENTS TO AN EXISTING BUILDING OR BUILDING CONSTRUCTED BY OTHERS IT IS UNDERSTOOD THAT ANY WARRANTY INFORMATION CONCERNING EQUIPMENT INSTALLED MUST BE FORWARDED TO THE OWNER AND THAT ANY AND ALL CONTRACTORS SHALL GUARANTEE THEIR WORK FOR A PERIOD OF ONE YEAR FROM THE DATE OF OWNERS ACCEPTANCE.

**NOTICE**  
UNAUTHORIZED ALTERATIONS OF THIS DOCUMENT ARE IN VIOLATION OF SECTION #7209 OF THE STATE EDUCATION LAW.

JAMES ALLEN RUMSEY  
ARCHITECT

PREPARED FOR  
**BENDERSON DEVELOPMENT**  
570 DELAWARE AVE. BUFFALO, NY 14202  
BUFFALO, NY 14202  
(716) 886-0211

PROPERTY NUMBER: 1723  
AREA:

**AMHERST DEVELOPMENT PARK**  
6000-6040 North Bailey Ave  
Amherst, NY 14226  
**FACADE RENOVATION**

SEAL:

TITLE  
EXTERIOR ELEVATIONS

DRAWING NO.

CAR  
JAR  
12.15.20 **A2.0B**

M:\BENDERSON\1723-AMHERST DEV\SP-SHELL\FACADE-A-B\C1723-FACADE-2024.DWG, LAYOUT, 12/10/2024, 3:23:44 PM