


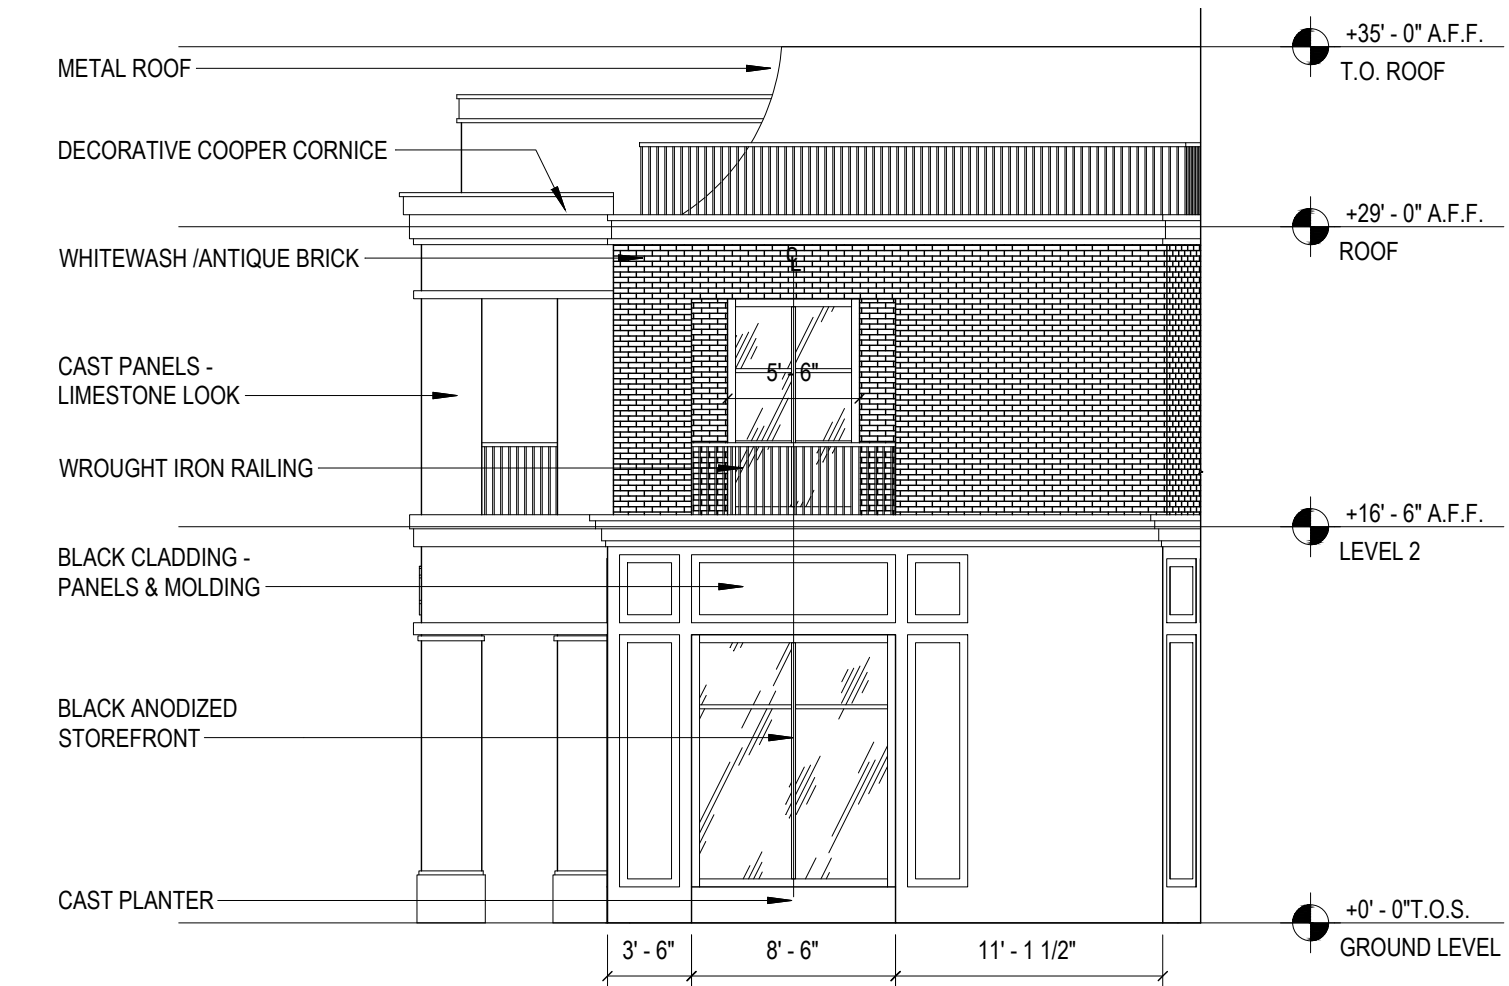


1 Exterior Elevation - North Facade



2 Exterior Elevation - East Facade




3 Exterior Elevation - South Facade

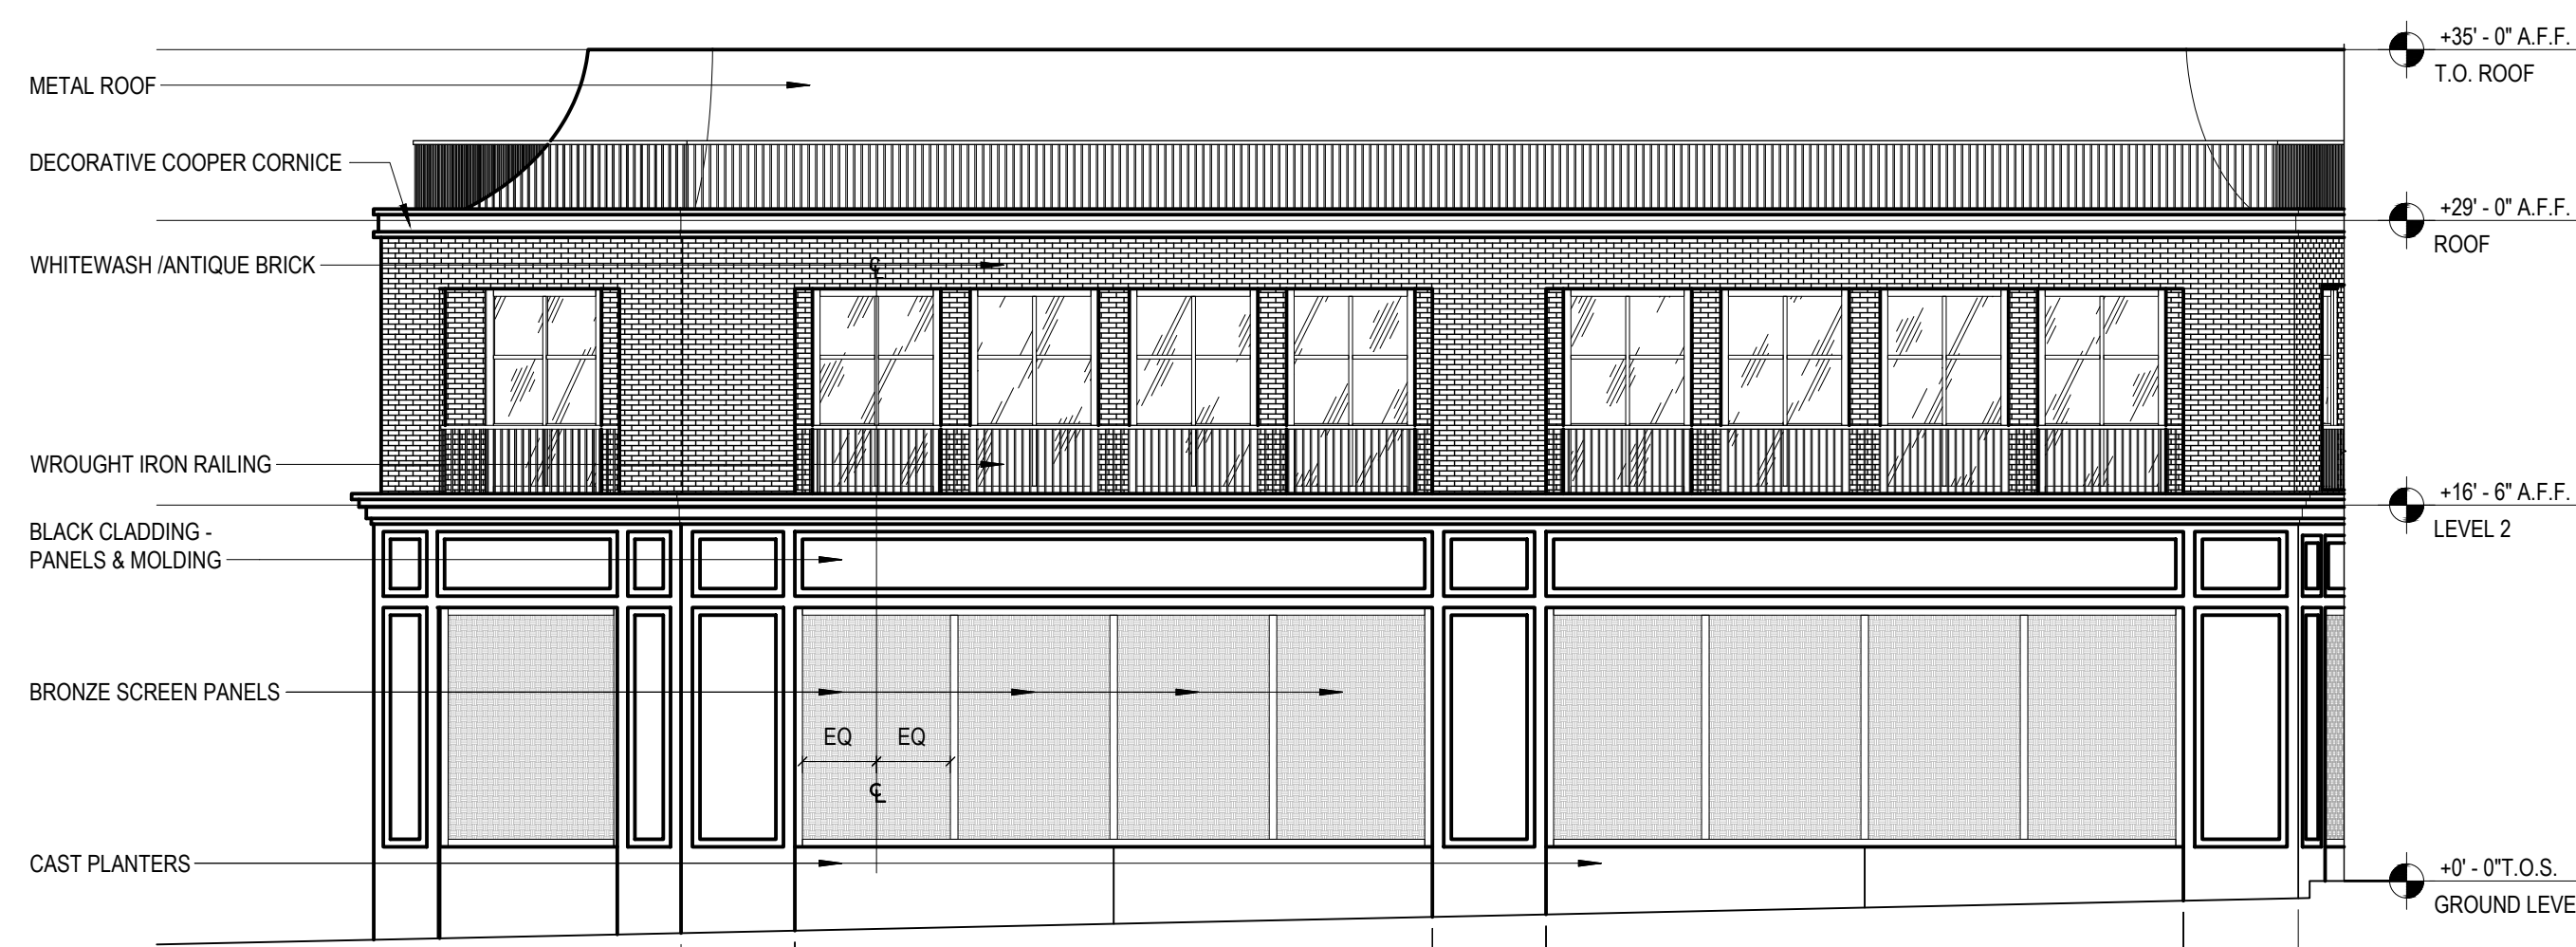


4 Exterior Elevation - North-East Facade



5 Exterior Elevation - North-West Facade

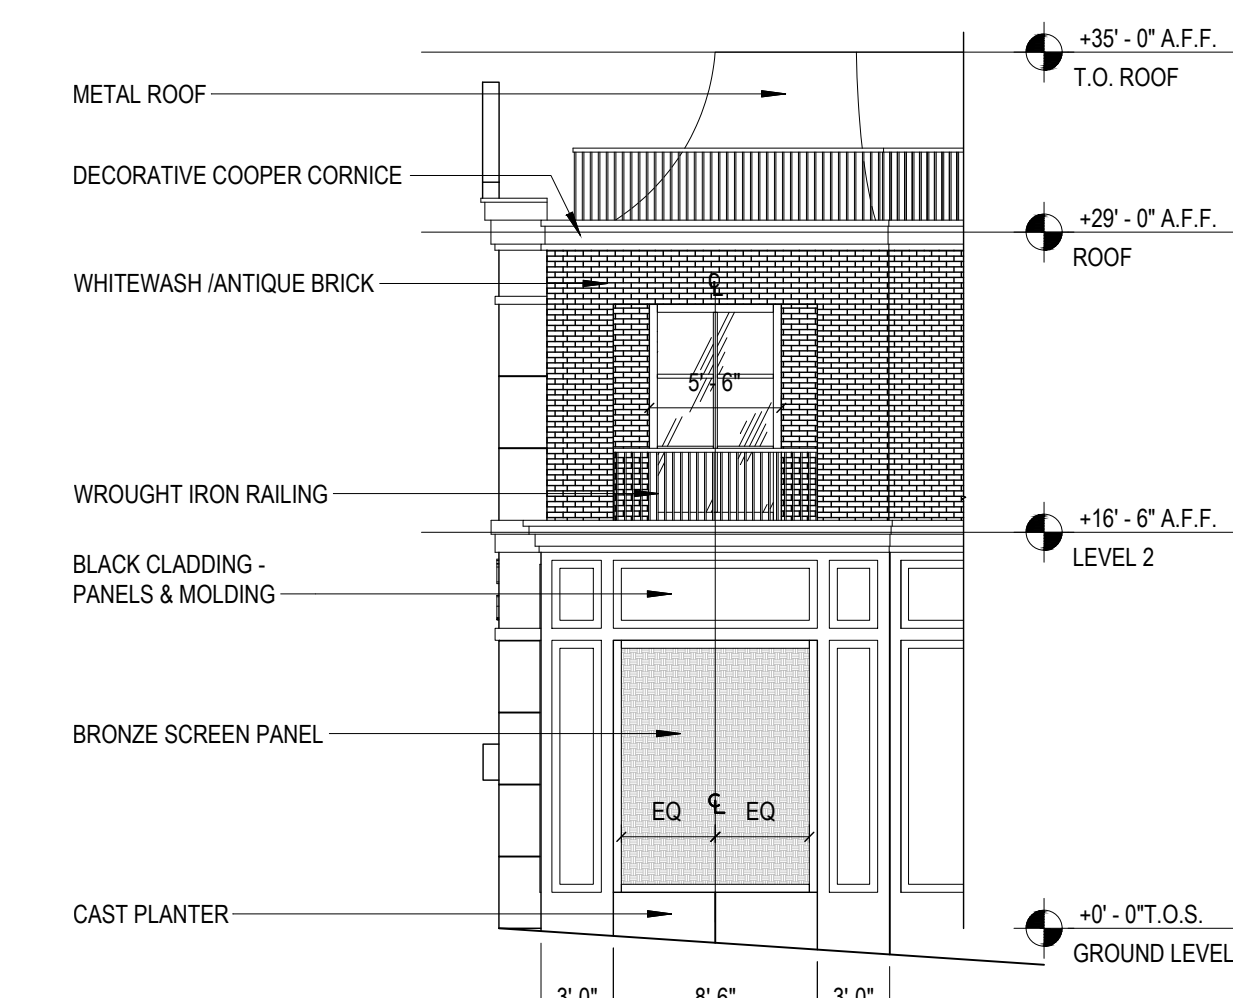

6 Exterior Elevation - East Facade

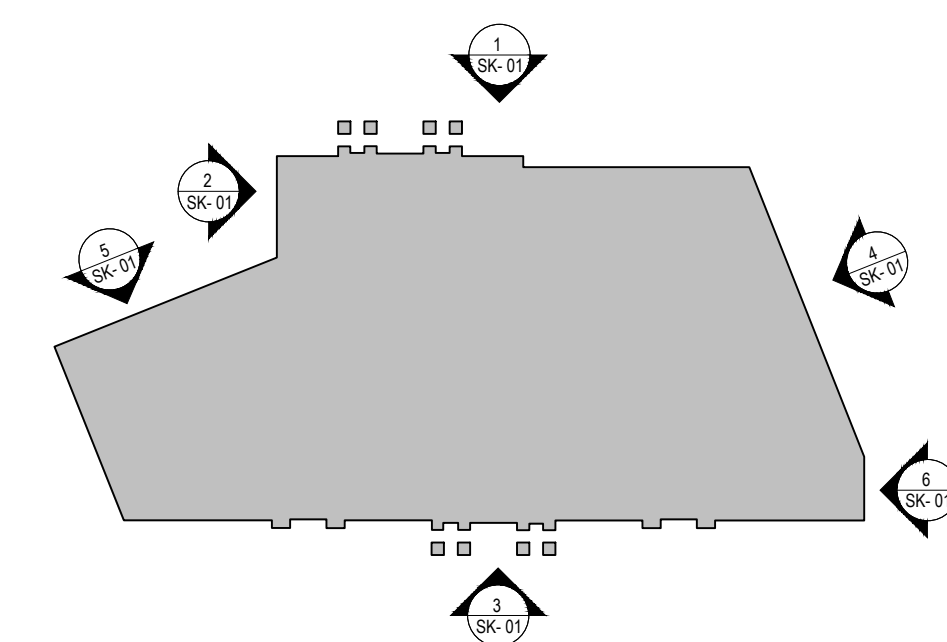

DRAWING REVISIONS:

No.	DATE	BY	REMARKS
1	03.20.25	RKT	GENERAL REVISIONS

SPECIAL INFORMATION:
 THIS DRAWING PREPARED FOR TENANT IMPROVEMENTS TO AN EXISTING BUILDING OR BUILDING CONSTRUCTED BY OTHERS IT IS UNDERSTOOD THAT ANY WARRANTY INFORMATION CONCERNING EQUIPMENT INSTALLED MUST BE FORWARDED TO THE OWNER AND THAT ANY AND ALL CONTRACTORS SHALL GUARANTEE THEIR WORK FOR A PERIOD OF ONE YEAR FROM THE DATE OF OWNERS ACCEPTANCE.

NOTICE
 UNAUTHORIZED ALTERATIONS OF THIS DOCUMENT ARE IN VIOLATION OF SECTION 7209 OF THE STATE EDUCATION LAW.

PROPERTY NUMBER: 5202
 AREA: - SF

MAIN STREET
4548-4564 MAIN ST
SNYDER, NY 14226
2.5 STORY - CONCEPT ELEVATIONS

CONSULTANT:

JAMES ALLEN RUMSEY
 ARCHITECT
 PREPARED FOR
BENDERSON DEVELOPMENT
 570 DELAWARE AVE., BUFFALO, NY 14202
 (716) 886-0211

SEAL



TITLE:
CONCEPTUAL ELEVATIONS

DRAWN BY: RKT
 CHECKED BY: JAR
 DATE: 04.17.25
 DRAWING NO.: